



SECTION X-X IN RAFT FOUNDATION
SCALE 1:50

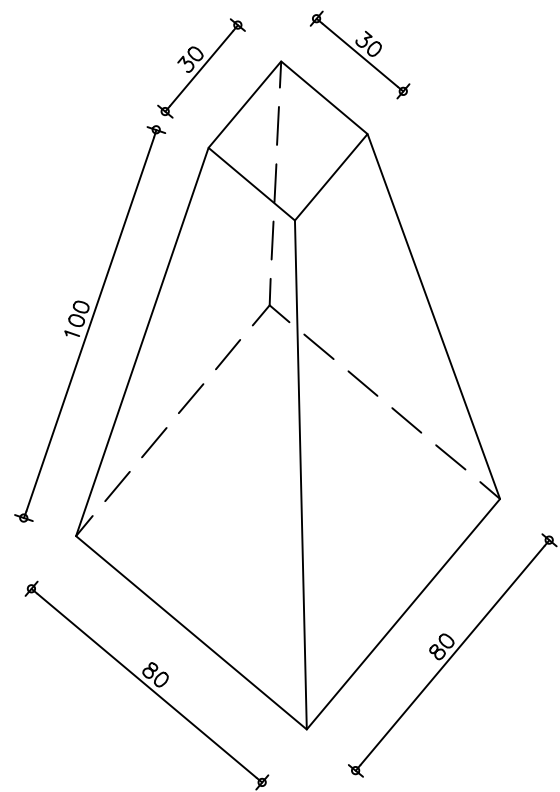

DETAIL OF MASS CONCRETE

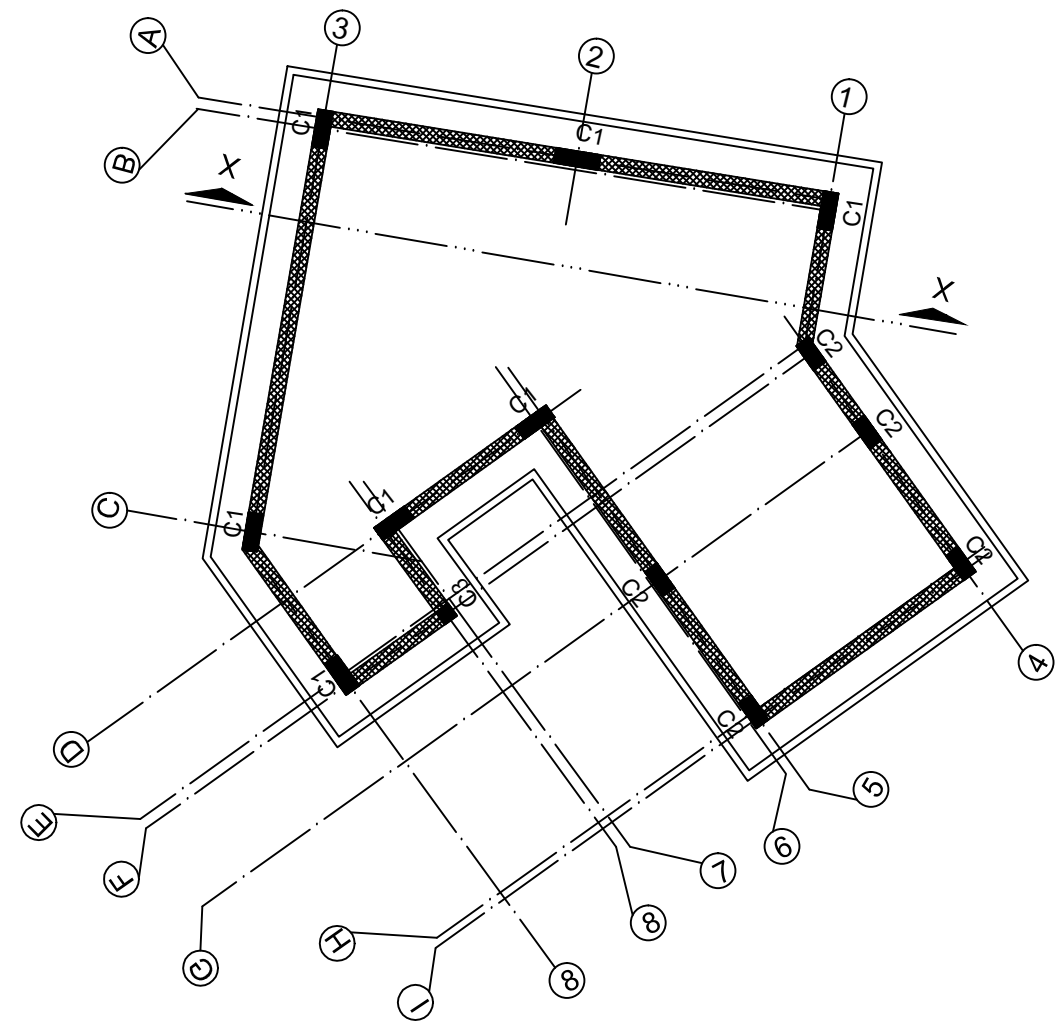

FOUNDATION PLAN
Scale 1:100



Petra

Petra Development & Tourism Region Authority

Taybeh Park Baths

FOUNDATION PLAN
foundation plan & details

SCALE: 1:100 DRAWING NO.

structure design e.Bayan Aaladwan