


THE HASHEMITE KINGDOM OF JORDAN PDTRA PETRA DEVELOPMENT TOURISM REGION AUTHORITY



KEY MAP

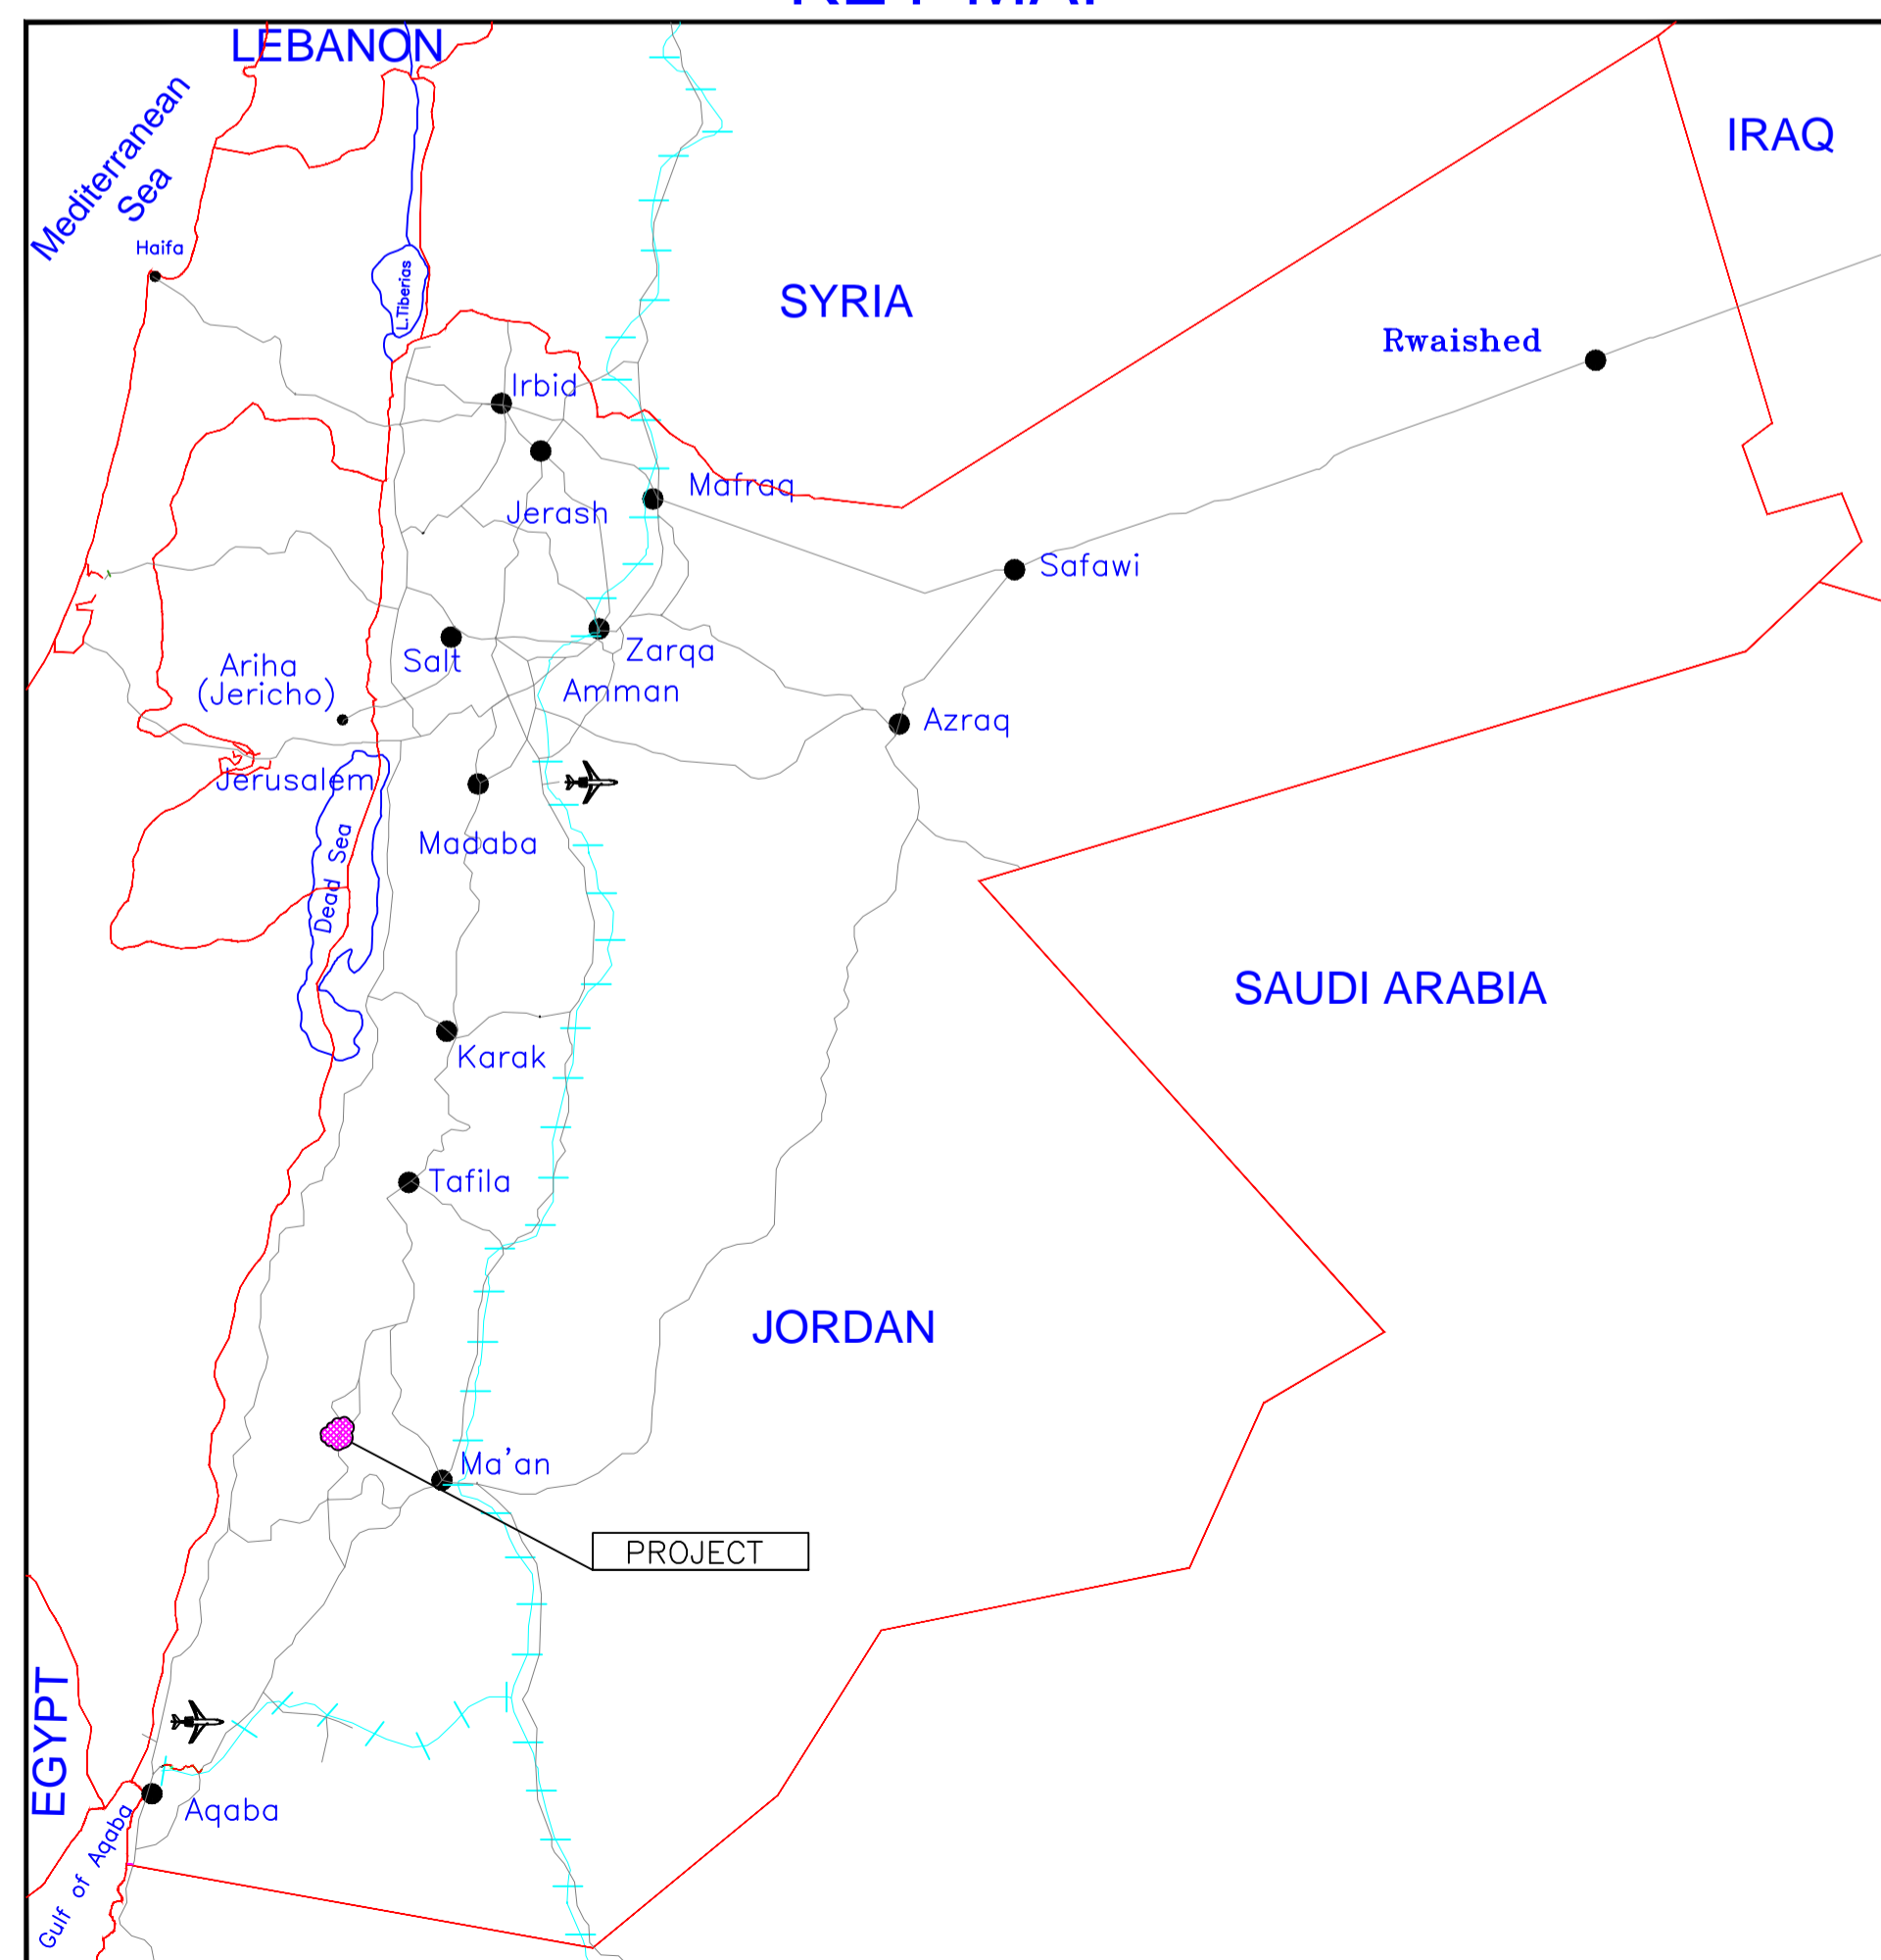

PETRA CULTURAL HERITAGE VILLAGE

BUILDINGS PART II

DRAFT FINAL
DRAWINGS

MAY - 2015



Amman – Jebel Amman – 29 Ibrahim Al Khaledi Street
P.O. Box 942365 Amman – 11194 – Jordan
Tel.: (9626) 56 81000 Fax: (9626) 56 90057
E-mail: infra@daralomran.com Web site: daralomran.com

LIST OF DRAWINGS

GENERAL

G -01 LIST OF DRAWING

BUILDING TRADITIONAL RESTAURANT ARCHITECTURAL

TR-A-100 GROUND FLOOR PLAN
TR-A-101 ROOF PLAN
TR-A-102 NOTATION PLAN
TR-A-103 TILING PLAN
TR-A-104 CEILING PLAN
TR-A-105 FURNITURE PLAN
TR-A-106 ELEVATION B202
TR-A-107 ELEVATION B202 & SECTIONS

STRUCTURAL

TR-S-250 GENERAL NOTES
TR-S-251 GENERAL DETAILS (1/2)
TR-S-252 GENERAL DETAILS (2/2)
TR-S-253 FOUNDATION LAYOUT
TR-S-254 BONDING BEAMS LAYOUT
TR-S-255 FRAMING PLAN

MECHANICAL

TR-M-500 GROUND FLOOR PLAN
HVAC (1/2)
TR-M-501 GROUND FLOOR PLAN
HVAC (2/2)
TR-M-502 EQUIPMENT SCHEDULE
TR-M-503 ROOF PLAN HVAC
TR-M-504 WATER SUPPLY
TR-M-505 WATER SUPPLY VIEW 1-1
TR-M-506 WATER SUPPLY DETAILS
TR-M-507 DRAINAGE SYSTEM
TR-M-508 DRAINAGE SYSTEM VIEW 1-1

ELECTRICAL

TR-E-750 LIGHTING
TR-E-751 SOCKET
TR-E-752 FIRE ALARM
TR-E-752A IP ADDRESS SYSTEM

TR-E-752B CCTV SYSTEM
TR-E-753 INSTRUMENT INSTALLATION
TR-E-754 DISTRIBUTION BOARD

HERITAGE CENTER

HC-A-100 GROUND FLOOR PLAN
HC-A-101 ROOF PLAN
HC-A-102 NOTATION PLAN
HC-A-103 TILING PLAN
HC-A-104 CEILING PLAN
HC-A-108 SECTION B3A
HC-A-108A SECTION B3A
HC-A-109 ELEVATION B302 &
SECTION B3B
HC-A-105 FURNITURE PLAN
HC-A-106 ELEVATION (1)
HC-A-107 ELEVATION (2)

STRUCTURAL

HC-S-250 GENERAL NOTES
HC-S-251 GENERAL DETAILS (1/2)
HC-S-252 GENERAL DETAILS (2/2)
HC-S-253 FOUNDATION LAYOUT
HC-S-254 BONDING BEAMS LAYOUT
HC-S-255 FRAMING PLAN

MECHANICAL

HC-M-500 GROUND FLOOR PLAN
HVAC
HC-M-501 ROOF PLAN HVAC

ELECTRICAL

HC-E-750 LIGHTING
HC-E-751 SOCKET
HC-E-752 FIRE ALARM
HC-E-752A IP ADDRESS SYSTEM
HC-E-752B CCTV SYSTEM
HC-E-753 INSTRUMENT INSTALLATION
HC-E-754 DISTRIBUTION BOARD

ADMINISTRATION BUILDING ARCHITECTURAL

AB-A-100 GROUND FLOOR PLAN
AB-A-101 ROOF PLAN
AB-A-102 NOTATION PLAN
AB-A-103 TILING PLAN
AB-A-104 CEILING PLAN
AB-A-105 FURNITURE PLAN
AB-A-106 ELEVATION & SECTIONS

STRUCTURAL

AB-S-250 GENERAL NOTES
AB-S-251 GENERAL DETAILS (1/2)
AB-S-252 GENERAL DETAILS (2/2)
AB-S-253 FOUNDATION LAYOUT
AB-S-254 BONDING BEAMS LAYOUT
AB-S-255 FRAMING PLAN

MECHANICAL

AB-M-500 GROUND FLOOR PLAN
HVAC
AB-M-501 ROOF PLAN HVAC

ELECTRICAL

AB-E-750 LIGHTING
AB-E-751 SOCKET
AB-E-752 FIRE ALARM
AB-E-752A IP ADDRESS SYSTEM
AB-E-752B CCTV SYSTEM
AB-E-753 DISTRIBUTION BOARD 1/2
AB-E-754 DISTRIBUTION BOARD 2/2
AB-E-755 MAIN DISTRIBUTION BOARD


NOTES :

BY	DATE	SUBJECT	REV

Review/Verification Validation

Stage: I II III IV A B CONSTRUCTION DOCUMENT

Date: 0000-2012

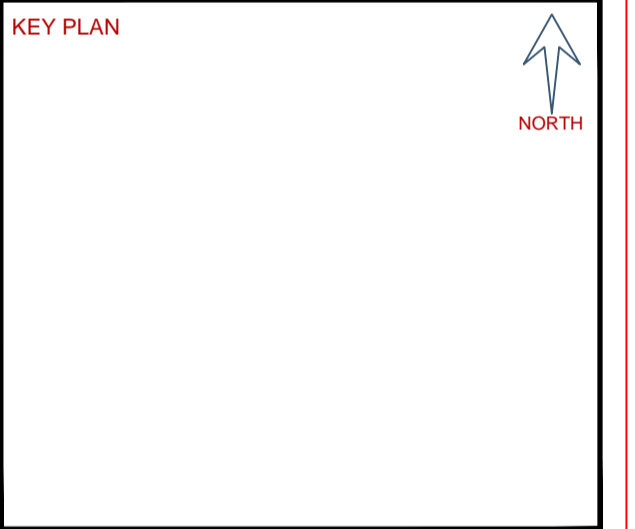

CLIENT

HASHEMITE KINGDOM OF JORDAN
PDTRA PETRA DEVELOPMENT TOURISM
REGION AUTHORITY

CONSULTANT

DAR AL-OMRAN
Amman - Jordan
P.O. Box 94289 Amman - 1194 - Jordan
Tel: (962) 96 9989 Fax: (962) 96 9987
E-mail: info@daraloman.com Web site: daraloman.com

PROJECT TITLE

PETRA CULTURAL
HERITAGE VILLAGE

DRAWING NAME

LIST OF DRAWINGS

SCALE	N.T.S	WHEN PRINTED AT A1 SHEET SIZE
DRAWN BY	CHECKED BY	APPROVED BY
CAD&GIS	M.S.A	D.M
SECTION	H.D	B.A
DATE	PROJECT NO	DRAWING NO
MAY. 2015	NLD76-12	G-01
		REV
		00

THIS DRAWING IS THE EXCLUSIVE PROPERTY OF DAR AL-OMRAN.
REPRODUCTION IN ANY FORM WITHOUT THE WRITTEN CONSENT
OF THE AFOREMENTIONED IS STRICTLY PROHIBITED.