




THE HASHEMITE KINGDOM OF JORDAN PDTRA PETRA DEVELOPMENT TOURISM REGION AUTHORITY

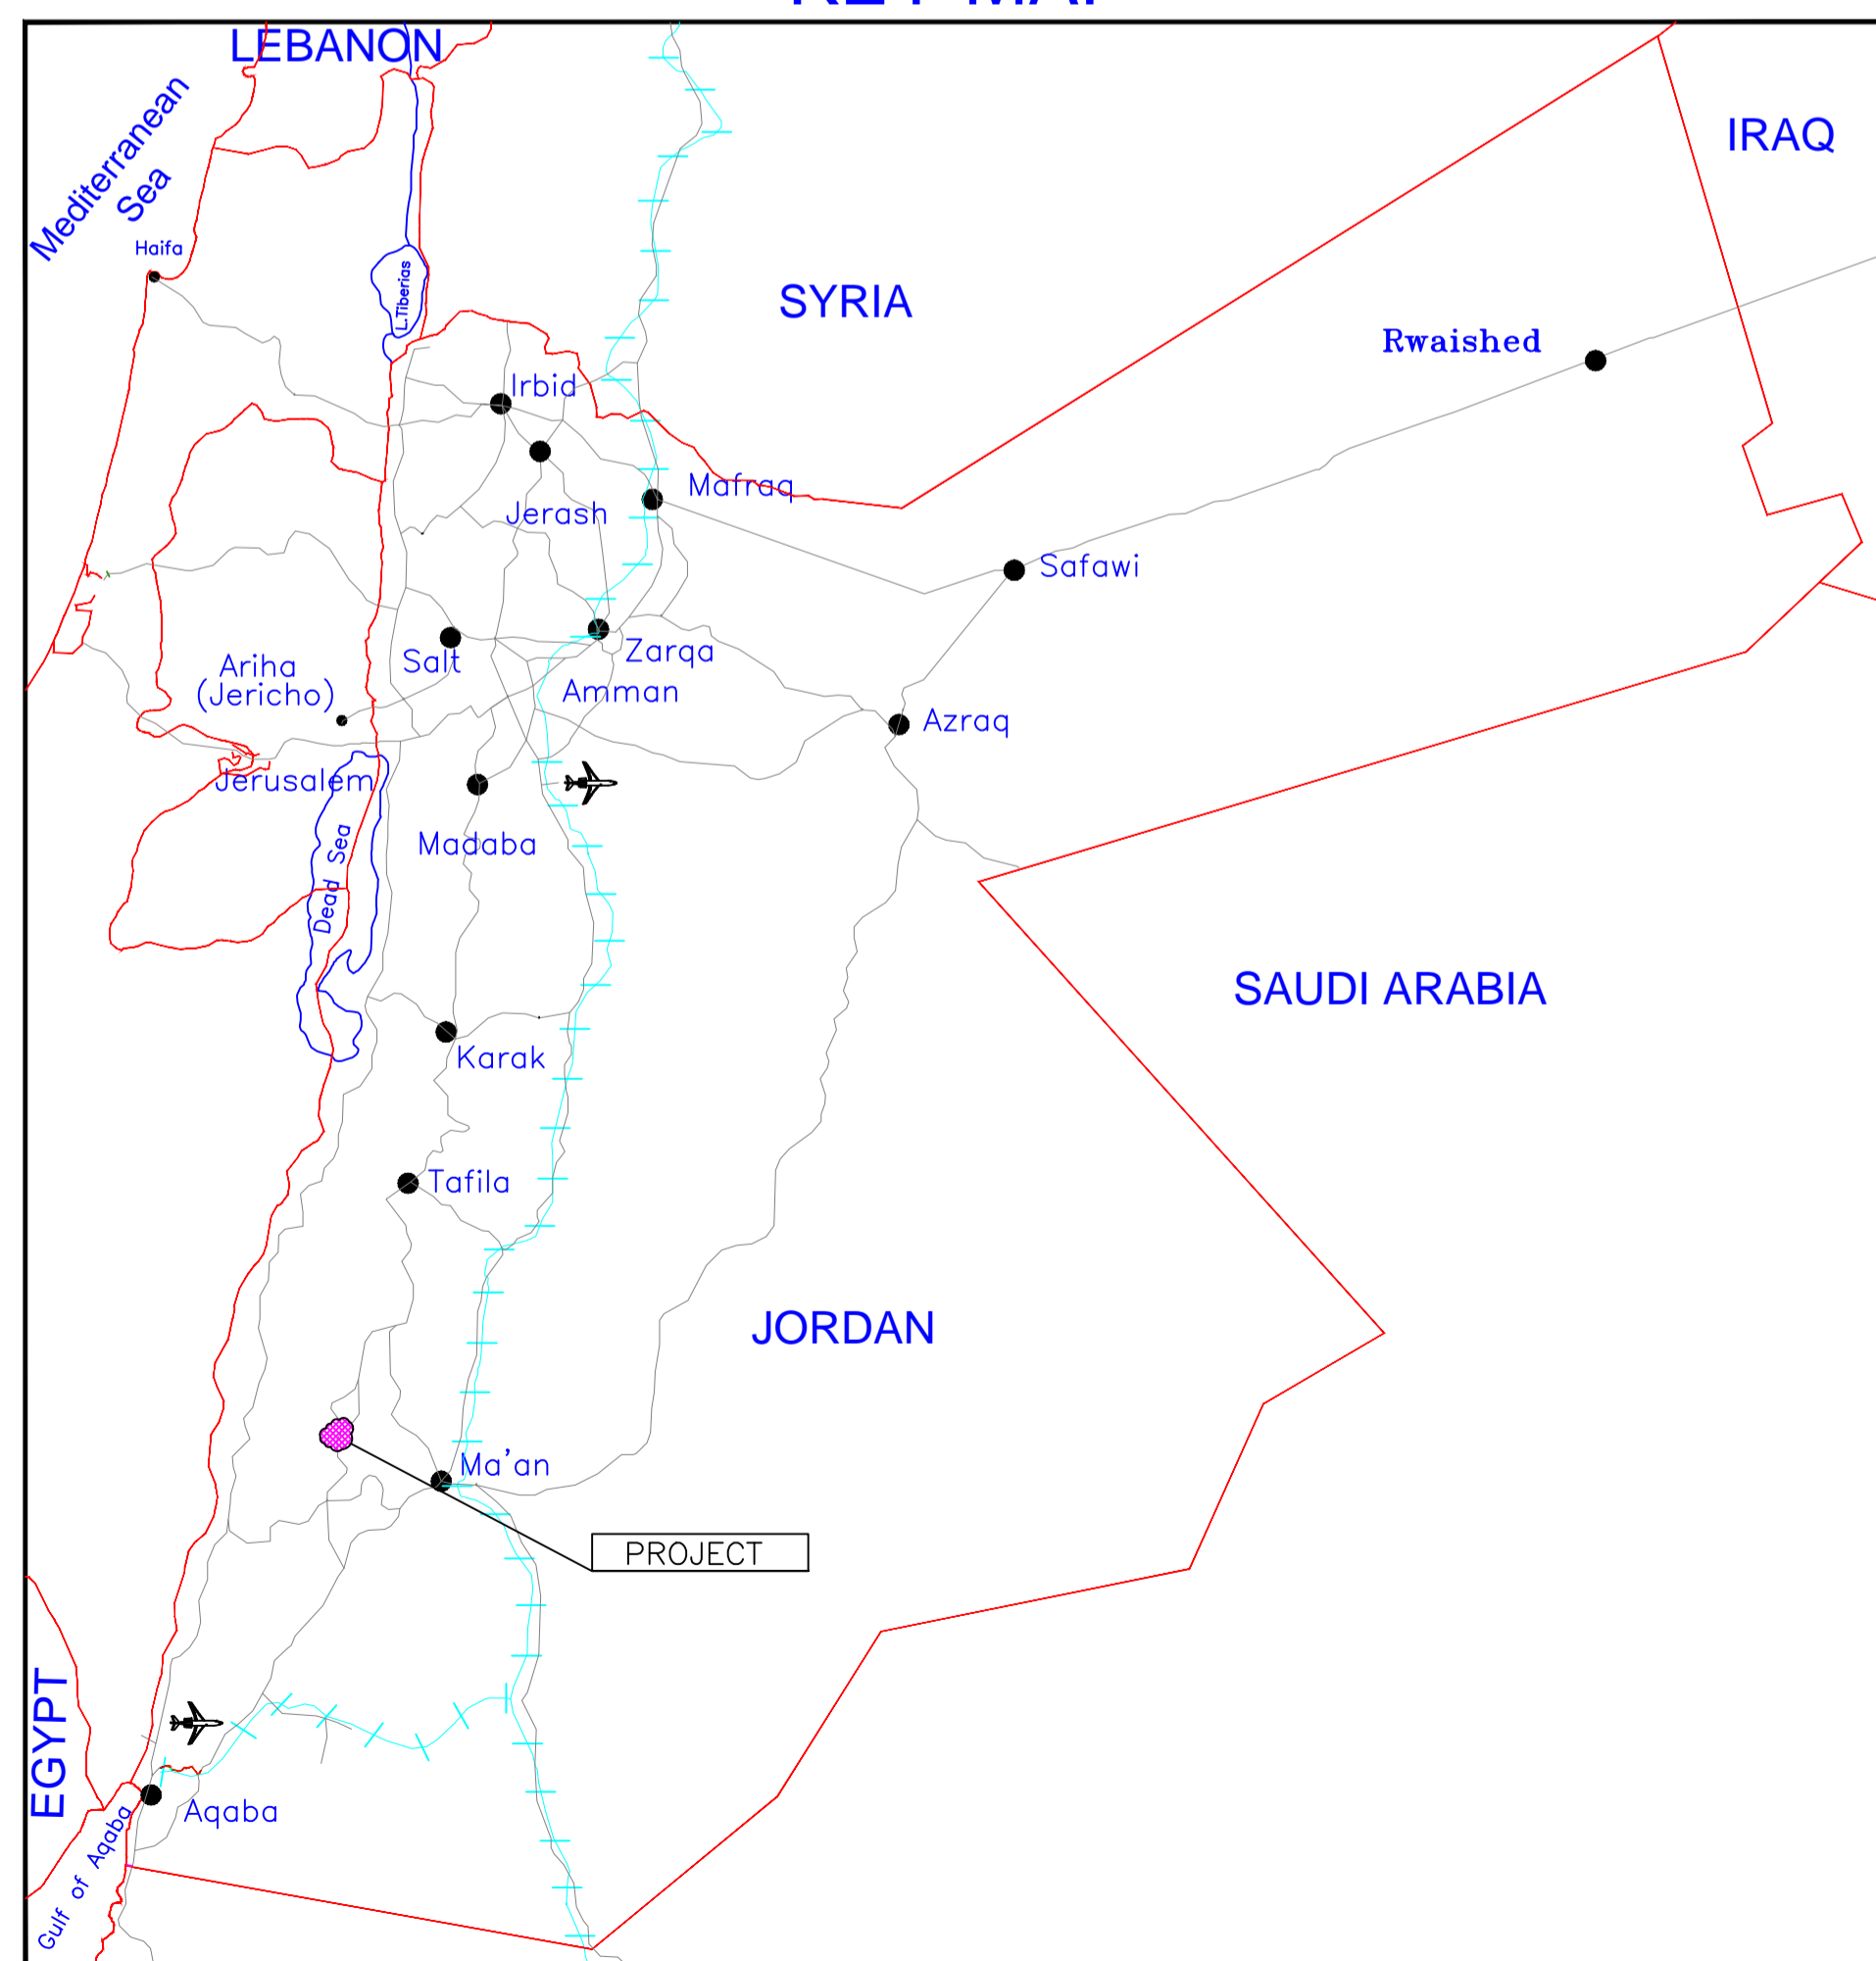

KEY MAP



PETRA CULTURAL HERITAGE VILLAGE

LANDSCAPE PART I

DRAFT FINAL
DRAWINGS

MAY - 2015



Amman – Jebel Amman – 29 Ibrahim Al Khaledi Street
P.O. Box 942365 Amman – 11194 – Jordan
Tel.: (9626) 56 81000 Fax: (9626) 56 90057
E-mail: infra@daralomran.com Web site: daralomran.com

LIST OF DRAWINGS (1/2)

GENERAL

G-01	LIST OF DRAWING SHEET (1/3)
G-02	LIST OF DRAWING SHEET (2/3)
G-300	GENERAL SITE PLAN
G-301	GENERAL SITE PLAN SHEET - 01
G-302	GENERAL SITE PLAN SHEET - 02
G-303	GENERAL SITE PLAN SHEET - 03

LANDSCAPE

LS-000	SITE PLOT BOUNDARIES
LS-000	LANDSCAPE PLAN
LS-001	LANDSCAPE PLAN SHEET 01
LS-002	LANDSCAPE PLAN SHEET 02
LS-003	LANDSCAPE PLAN SHEET 03
LS-004	LANDSCAPE PLAN SHEET 04
LS-005	LANDSCAPE PLAN SHEET 05
LS-006	LANDSCAPE PLAN SHEET 06
LS-007	LANDSCAPE PLAN SHEET 07
LS-008	LANDSCAPE PLAN SHEET 08
LS-009	LANDSCAPE PLAN SHEET 09
LS-000	GENERAL FUTURE EXPANSION
LS-100	DETAILED DESIGN GENERAL PLAN
LS-101	DETAILED DESIGN ZONE 01
LS-102	DETAILED DESIGN ZONE 02
LS-103	DETAILED DESIGN ZONE 03
LS-104	DETAILED DESIGN ZONE 04
LS-105	DETAILED DESIGN ZONE 05
LS-106	DETAILED DESIGN ZONE 06
LS-107	DETAILED DESIGN ZONE 07
LS-108	DETAILED DESIGN ZONE 08
LS-109	DETAILED DESIGN ZONE 09
LS-110	DETAILED DESIGN ZONE 10
LS-111	DETAILED DESIGN ZONE 11
LS-112	DETAILED DESIGN ZONE 12
LS-113	DETAILED DESIGN ZONE 13
LS-114	DETAILED DESIGN ZONE 14

LS1-100	DETAILED DESIGN GENERAL GROUND PLAN
LS1-101	DETAILED DESIGN GROUND PLAN ZONE - 01
LS1-102	DETAILED DESIGN GROUND PLAN ZONE - 02
LS1-103	DETAILED DESIGN GROUND PLAN ZONE - 03
LS1-104	DETAILED DESIGN GROUND PLAN ZONE - 04
LS1-105	DETAILED DESIGN GROUND PLAN ZONE - 05
LS1-106	DETAILED DESIGN GROUND PLAN ZONE - 06
LS1-107	DETAILED DESIGN GROUND PLAN ZONE - 07
LS1-108	DETAILED DESIGN GROUND PLAN ZONE - 08
LS1-109	DETAILED DESIGN GROUND PLAN ZONE - 09
LS1-110	DETAILED DESIGN GROUND PLAN ZONE - 10
LS1-111	DETAILED DESIGN GROUND PLAN ZONE - 11
LS1-112	DETAILED DESIGN GROUND PLAN ZONE - 12
LS1-113	DETAILED DESIGN GROUND PLAN ZONE - 13
LS1-114	DETAILED DESIGN GROUND PLAN ZONE - 14
LS-200	SECTION AND ELEVATIONS GENERAL SITE PLAN
LS-201	ELEVATION-A
LS-202	SECTIONS A-A & B-B
LS-220	PERGOLAS GENERAL PLAN VIEW 1
LS-221	PERGOLAS GENERAL PLAN VIEW 1
LS-222	PERGOLAS TYPE 1
LS-223	PERGOLAS TYPE 2
LS-224	PERGOLAS TYPE 3
LS-225	PERGOLAS TYPE 4 SHEET 1 OF 2
LS-226	PERGOLAS TYPE 4 SHEET 2 OF 2
LS-227	PERGOLAS TYPE 5
LS-228	PERGOLAS TYPE 6

LS-229	PERGOLAS TYPE 7
LS-230	PERGOLAS TYPE 8
LS-231	PERGOLAS TYPE 9
LS-232	PERGOLAS TYPE 10
LS-233	PERGOLAS TYPE 11
LS-200	SECTION AND ELEVATIONS GENERAL SITE PLAN

LANDSCAPE DETAILS

LD-01	HARDSCAPE DETAILS (1/8)
LD-02	HARDSCAPE DETAILS (2/8)
LD-03	HARDSCAPE DETAILS (3/8)
LD-04	HARDSCAPE DETAILS (4/8)
LD-05	HARDSCAPE DETAILS (5/8)
LD-06	HARDSCAPE DETAILS (6/8)
LD-07	HARDSCAPE DETAILS (7/8)
LD-08	HARDSCAPE DETAILS (8/8)
LD-10	SOFT SCAPE DETAILS
LD-11	PLANTING SCHEDULE
LD-12	MISC DETAILS SHEET 1/2
LD-13	MISC DETAILS SHEET 2/2
LD-14	LANDSCAPE TOILET ENLARGMENT TO1 & TO2
LD-15	LANDSCAPE TOILET ENLARGMENT TO3

LANDSCAPE STRUCTURAL

S-100	GENERAL PLAN
S-101	BRIDGE B1, B2 & B3
S-102	BRIDGE B1 & B2 SECTION A-A
S-103	BRIDGE B1 & B2 SECTION A-A
S-104	BRIDGE B3 SECTION C-C
S-105	BRIDGE B3 SECTION D-D
S-106	BRIDGE B4
S-107	BRIDGE B4 SECTION E-E
S-108	BRIDGE B4 SECTION F-F
S-109	BRIDGE B5 & B6
S-110	BRIDGE B5 & B6 SECTION G-G
S-111	BRIDGE B5 & B6 SECTION H-H
S-120	GEOGRID DETAILS
S-130	STAIRS DETAILS SHEET 1/2
S-131	STAIRS DETAILS SHEET 2/2

NOTES :

BY	DATE	SUBJECT	REV

Review/Verification Validation
 Stage: I II III IV A B CONSTRUCTION DOCUMENT
 Date: 0000-2012

KEY PLAN

CLIENT

HASHEMITE KINGDOM OF JORDAN
PDTRA PETRA DEVELOPMENT TOURISM REGION AUTHORITY

CONSULTANT

DAR AL-OMRAN

PROJECT TITLE

PETRA CULTURAL HERITAGE VILLAGE

DRAWING NAME

LIST OF DRAWINGS (1/2)

SCALE	N.T.S	WHEN PRINTED AT A1 SHEET SIZE
DRAWN BY	CHECKED BY	APPROVED BY
CAD&GIS	M.S.A	D.J.M
SECTION	H.D	B.A
DATE	PROJECT NO	DRAWING NO
MAY. 2015	NLD76-12	G-01
		REV
		00

THIS DRAWING IS THE EXCLUSIVE PROPERTY OF DAR AL-OMRAN. REPRODUCTION IN ANY FORM WITHOUT THE WRITTEN CONSENT OF THE AFOREMENTIONED IS STRICTLY PROHIBITED.

LIST OF DRAWINGS (2/2)

SITE ELECTRICAL WORKS LANDSCAPE LIGHTING

IC-E-750	GENERAL LAYOUT
IC-E-751	SHEET 01
IC-E-752	SHEET 02
IC-E-753	SHEET 03
IC-E-754	SHEET 04
IC-E-755	SHEET 05
IC-E-756	SHEET 06
IC-E-757	SHEET 07
IC-E-758	SHEET 08
IC-E-759	SHEET 09
IC-E-760	SHEET 10
IC-E-761	SHEET 11
IC-E-762	SHEET 12
IC-E-763	SHEET 13
IC-E-764	SHEET 14
IC-E-765	SHEET 15
IC-E-766	SHEET 16
IC-E-767	SHEET 17
IC-E-768	SHEET 18
IC-E-769	SHEET 19
IC-E-770	SHEET 20
IC-E-771	SHEET 21
IC-E-772	SHEET 22
IC-E-773	SHEET 23
IC-E-774	SHEET 24
IC-E-775	SHEET 25
IC-E-776	SHEET 26
IC-E-777	SHEET 27
IC-E-778	SHEET 28
IC-E-779	SHEET 29
IC-E-780	SHEET 30
IC-E-781	SHEET 31
IC-E-782	TABLES 1/2
IC-E-783	TABLES 2/2

SITE MECHANICAL LOADS

IC-E-800	GENERAL LAYOUT
IC-E-801	SHEET 01
IC-E-802	SHEET 02
IC-E-803	SHEET 03
IC-E-804	SHEET 04
IC-E-805	SHEET 05
IC-E-806	SHEET 06

SITE VOIP SYSTEM CABLES NETWORK

IC-E-820	GENERAL LAYOUT
IC-E-821	SHEET 01
IC-E-822	SHEET 02
IC-E-823	SHEET 03

SITE FIRE ALARM SYSTEM CABLES NETWORK

IC-E-830	GENERAL LAYOUT
IC-E-831	SHEET 01
IC-E-833	SHEET 02
IC-E-834	SHEET 03
IC-E-835	SHEET 04

BUILDING CCTV SYSTEM CABLES NETWORK

IC-E-840	GENERAL LAYOUT
IC-E-841	SHEET 01
IC-E-842	SHEET 02
IC-E-843	SHEET 03

BUILDING CCTV SYSTEM CABLES NETWORK

IC-E-850	GENERAL LAYOUT
IC-E-851	SHEET 01
IC-E-852	SHEET 02
IC-E-853	SHEET 03

IC-E-854	SHEET 04
IC-E-855	SHEET 05
IC-E-856	SHEET 06
IC-E-857	SHEET 07
IC-E-858	SHEET 08
IC-E-859	SHEET 09
IC-E-860	SHEET 10
IC-E-861	SHEET 11
IC-E-862	SHEET 12
IC-E-863	SHEET 13
IC-E-864	SHEET 14
IC-E-865	SHEET 15
IC-E-866	SHEET 16
IC-E-867	SHEET 17
IC-E-868	SHEET 18
IC-E-869	SHEET 19
IC-E-870	SHEET 20

RISER

IC-E-882	FIRE ALARM SYSTEM
IC-E-883	CCTV, DATA & TELEPHONE
IC-E-884	SOUND SYSTEM

SITE POWER NETWORK

IC-E-890	GENERAL LAYOUT
IC-E-891	SHEET 01
IC-E-892	SHEET 02
IC-E-893	SHEET 03
IC-E-894	SHEET 04
IC-E-895	SHEET 05
IC-E-896	DISTRIBUTION BOARD 1/3
IC-E-897	DISTRIBUTION BOARD 2/3
IC-E-898	DISTRIBUTION BOARD 3/3

NOTES :

BY	DATE	SUBJECT	REV

Review/Verification Validation

Stage: I II III IV A B CONSTRUCTION DOCUMENT

Date: 0000-2012



CLIENT

 HASHEMITE KINGDOM OF JORDAN
 PDTRA PETRA DEVELOPMENT TOURISM
 REGION AUTHORITY

CONSULTANT

 Dar Al-Omran
 Amman - Jordan
 P.O. Box 94288 Amman - 11944 - Jordan
 Tel: (962) 91 9100 Fax: (962) 91 9107
 E-mail: info@daral-omran.com Web: www.daral-omran.com

PROJECT TITLE
 PETRA CULTURAL
 HERITAGE VILLAGE

DRAWING NAME
 LIST OF DRAWINGS (2/2)

SCALE	N.T.S	WHEN PRINTED AT A1 SHEET SIZE
DRAWN BY	CHECKED BY	APPROVED BY
CAD&GIS	H.D	B.A
SECTION	H.D	M.S.A
		D.M
DATE	PROJECT NO	DRAWING NO
MAY. 2015	NLD76-12	G-02
		REV
		00

THIS DRAWING IS THE EXCLUSIVE PROPERTY OF DAR AL-OMRAN. REPRODUCTION IN ANY FORM WITHOUT THE WRITTEN CONSENT OF THE AFOREMENTIONED IS STRICTLY PROHIBITED.