




SECTION IN B1-BASEMENT
SCALE 1:25

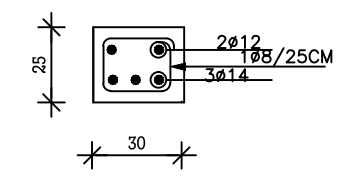


SECTION IN DR
SCALE 1:25

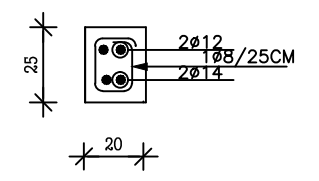


SECTION IN CR
SCALE 1:25

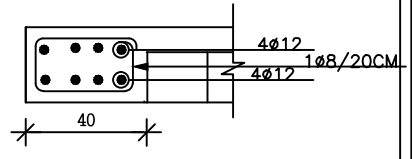



SECTION IN SH
SCALE 1:25

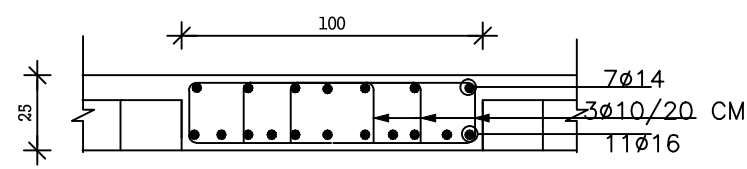

SECTION IN B2-BASEMENT
SCALE 1:25

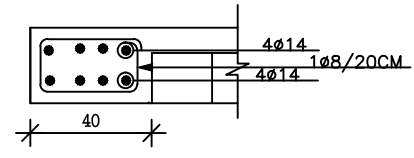

SECTION IN B3
SCALE 1:25

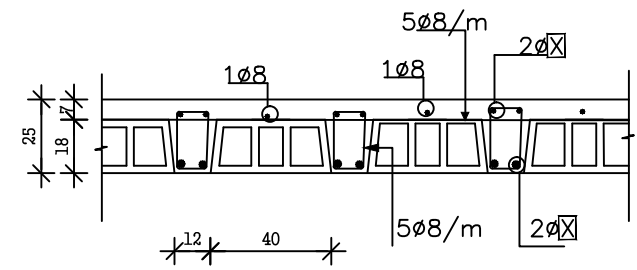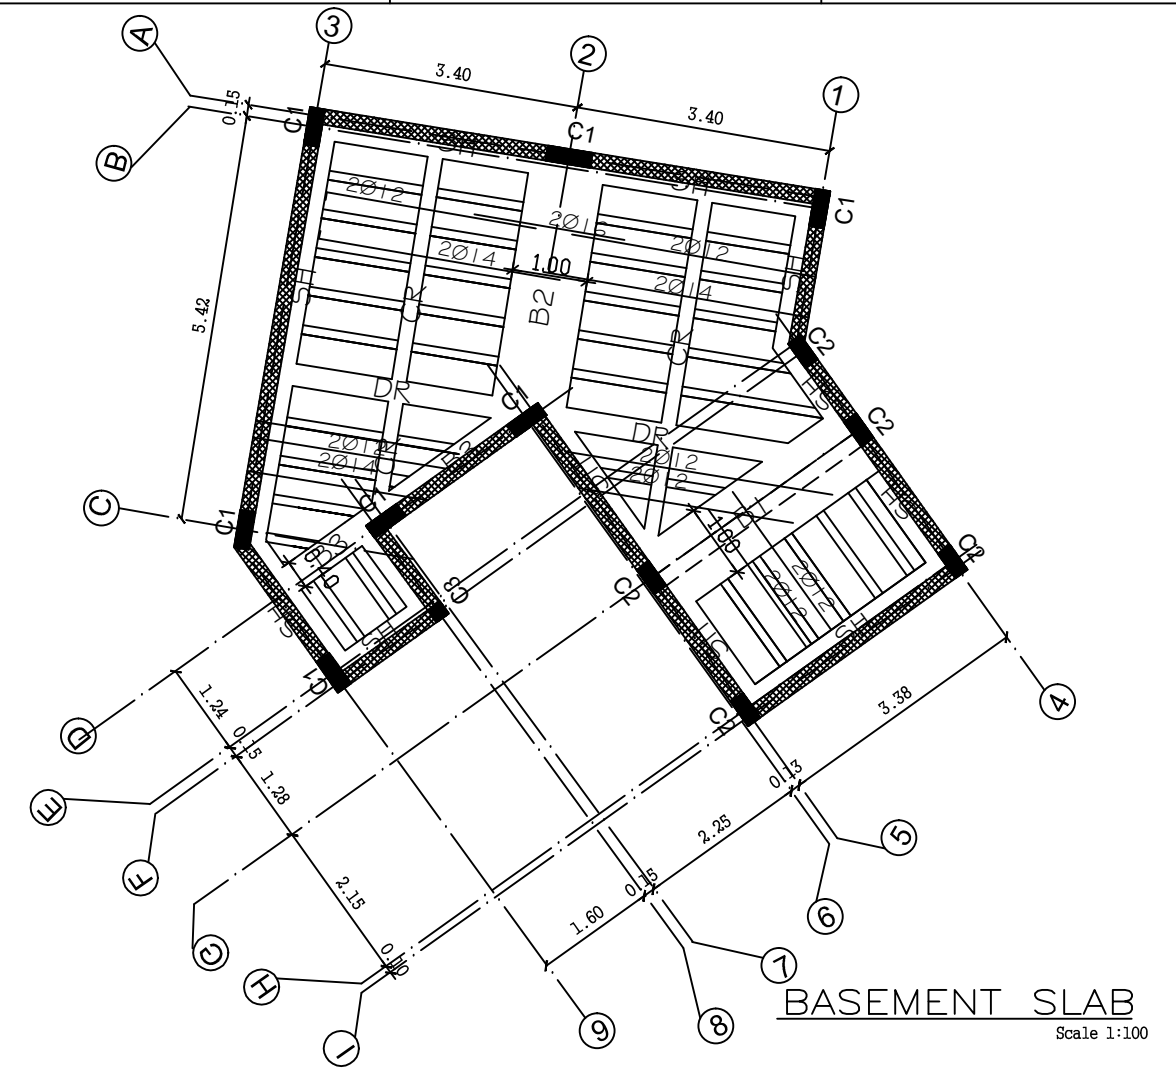

TYPICAL SECTION IN RIB
SCALE 1:25



Taybeh Park Baths

DRAWING TITLE: Basement slab

SCALE	Revision No.	DRAWING NO.
-------	--------------	-------------

structure design e.Bayan Aladwan