


**FRONT
ELEVATION**

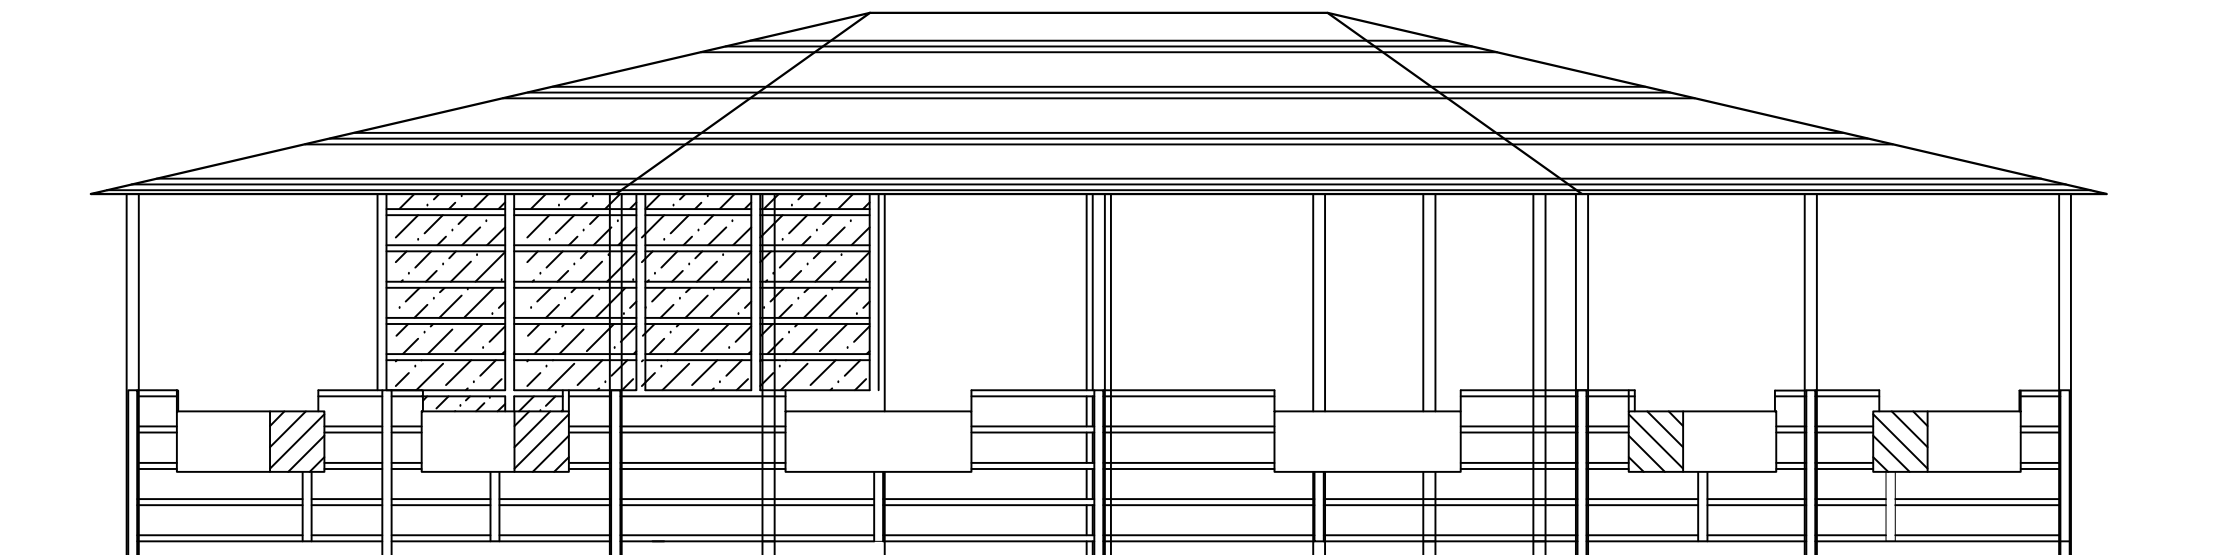

**BACK
ELEVATION**



Petra

Petra Development & Tourism Region Authority

Horse Valley Project

DRAWING TITLE:
Ground Floor

SCALE	Dimension Unit	DRAWING NO.
1:100	IM (m)	

The Proposed
(Horses Unite)

S.A