



SECTION IN B2-GROUND

SCALE 1:25

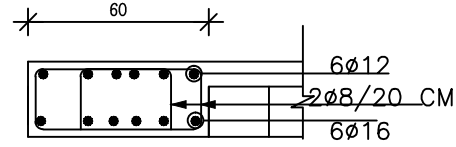


SECTION IN B1-GROUND

SCALE 1:25

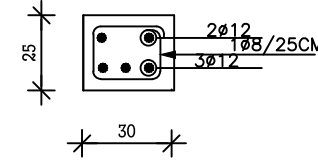


SECTION IN DR

SCALE 1:25

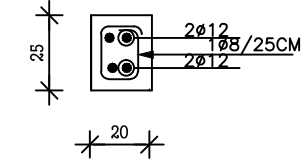


SECTION IN CR

SCALE 1:25

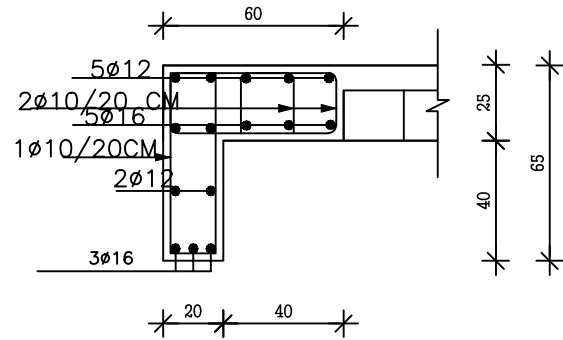


SECTION IN B4-GROUND

SCALE 1:25

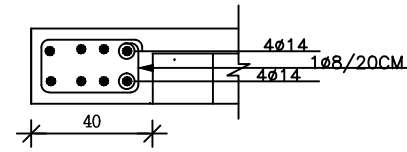


SECTION IN B3-GROUND

SCALE 1:25

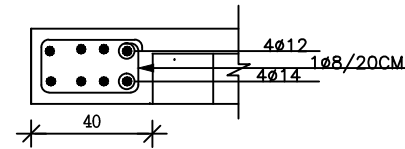


SECTION IN B6-GROUND

SCALE 1:25

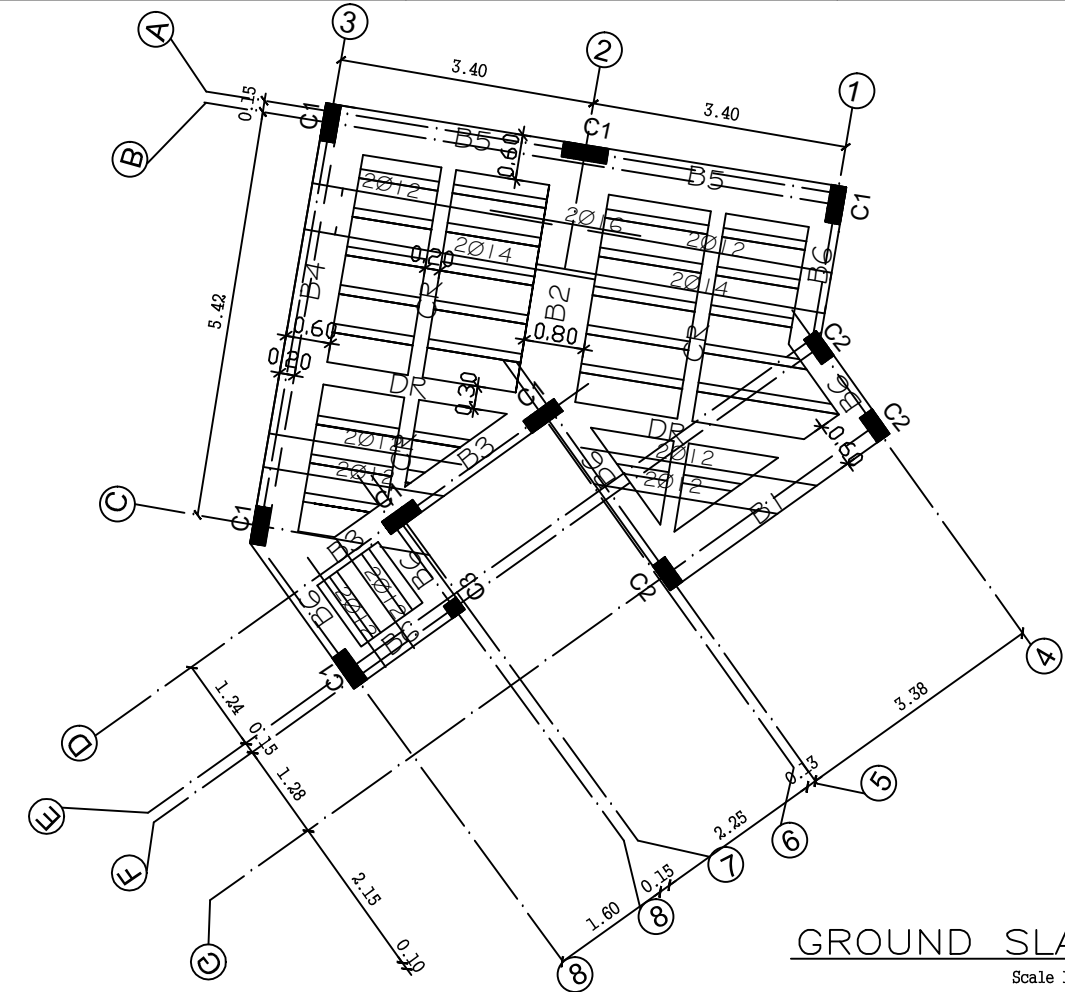


GROUND SLAB

Scale 1:100

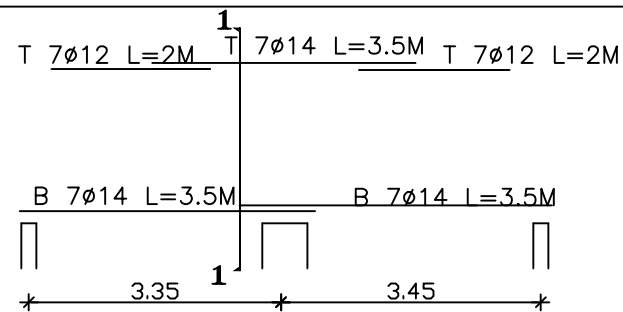


LONGITUDINAL SECTION IN B5

SCALE 1:100

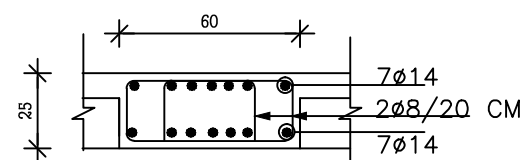

SECTION IN B5

SCALE 1:25

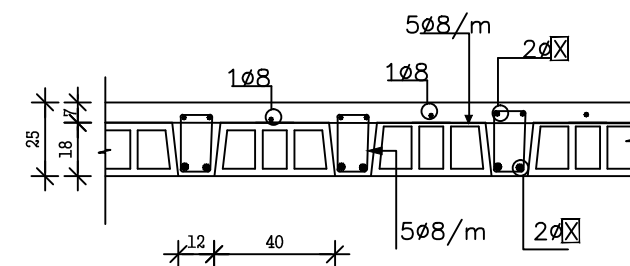

TYPICAL SECTION IN RIB

SCALE 1:25

☒ = RibSteel



Taybeh Park Baths

DRAWING TITLE: Ground slab

SCALE: 1:100 DRAWING NO.

structure design e.Bayan Aaladwan