


SECTION 2-2  
Scale 1:25

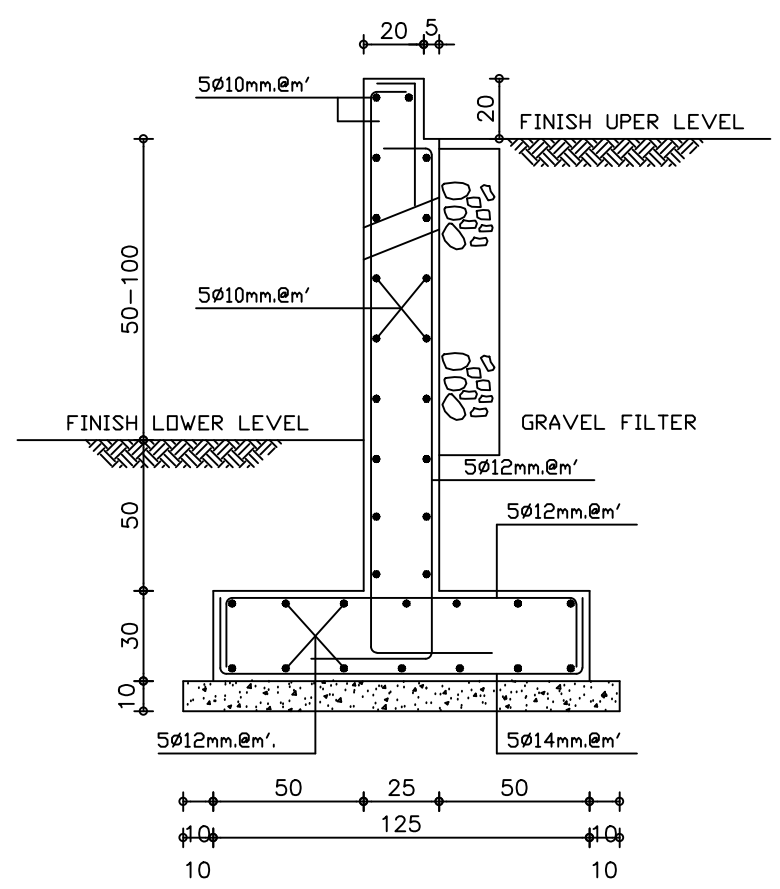

SECTION 1-1  
Scale 1:25



Taybeh Park Baths

Retaining wall details

SCALE	Revision No.	DRAWING NO.
structure design	e.Bayan Aladwan	