

Legend :

Trees

concrete

plaster

zenco ceiling

Tiles


Fence



Gate



wood bench

Lighting

Monhol

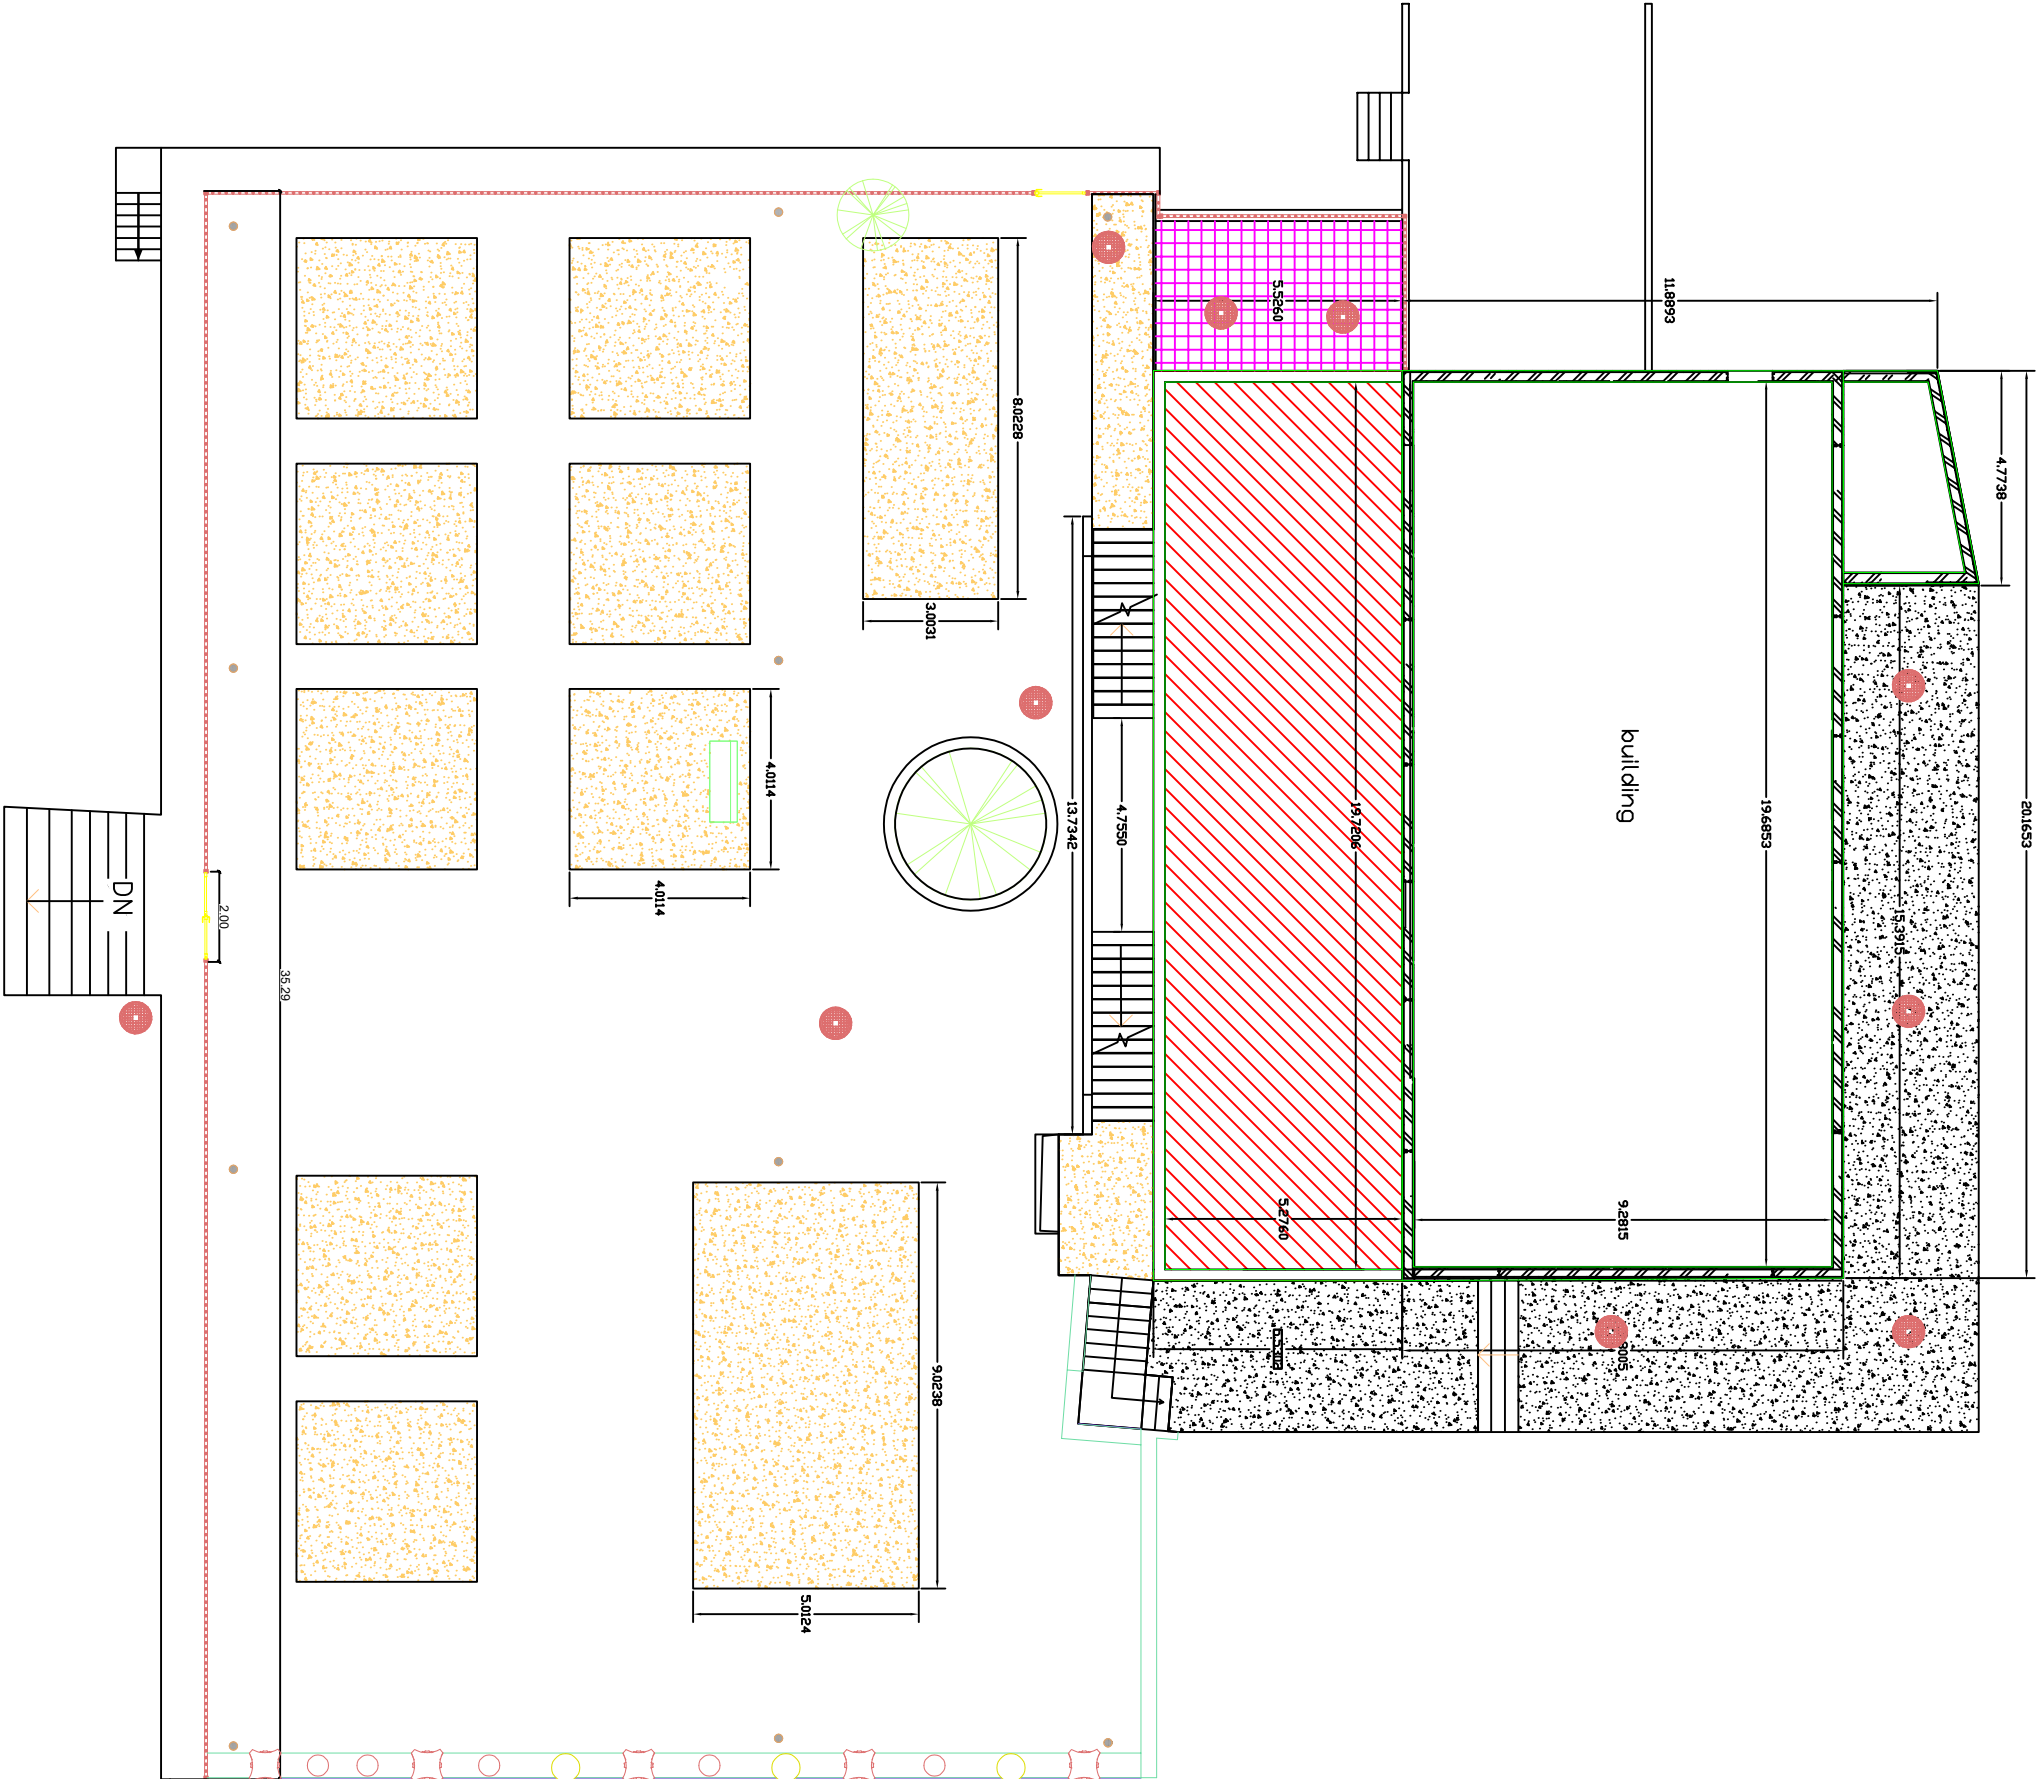

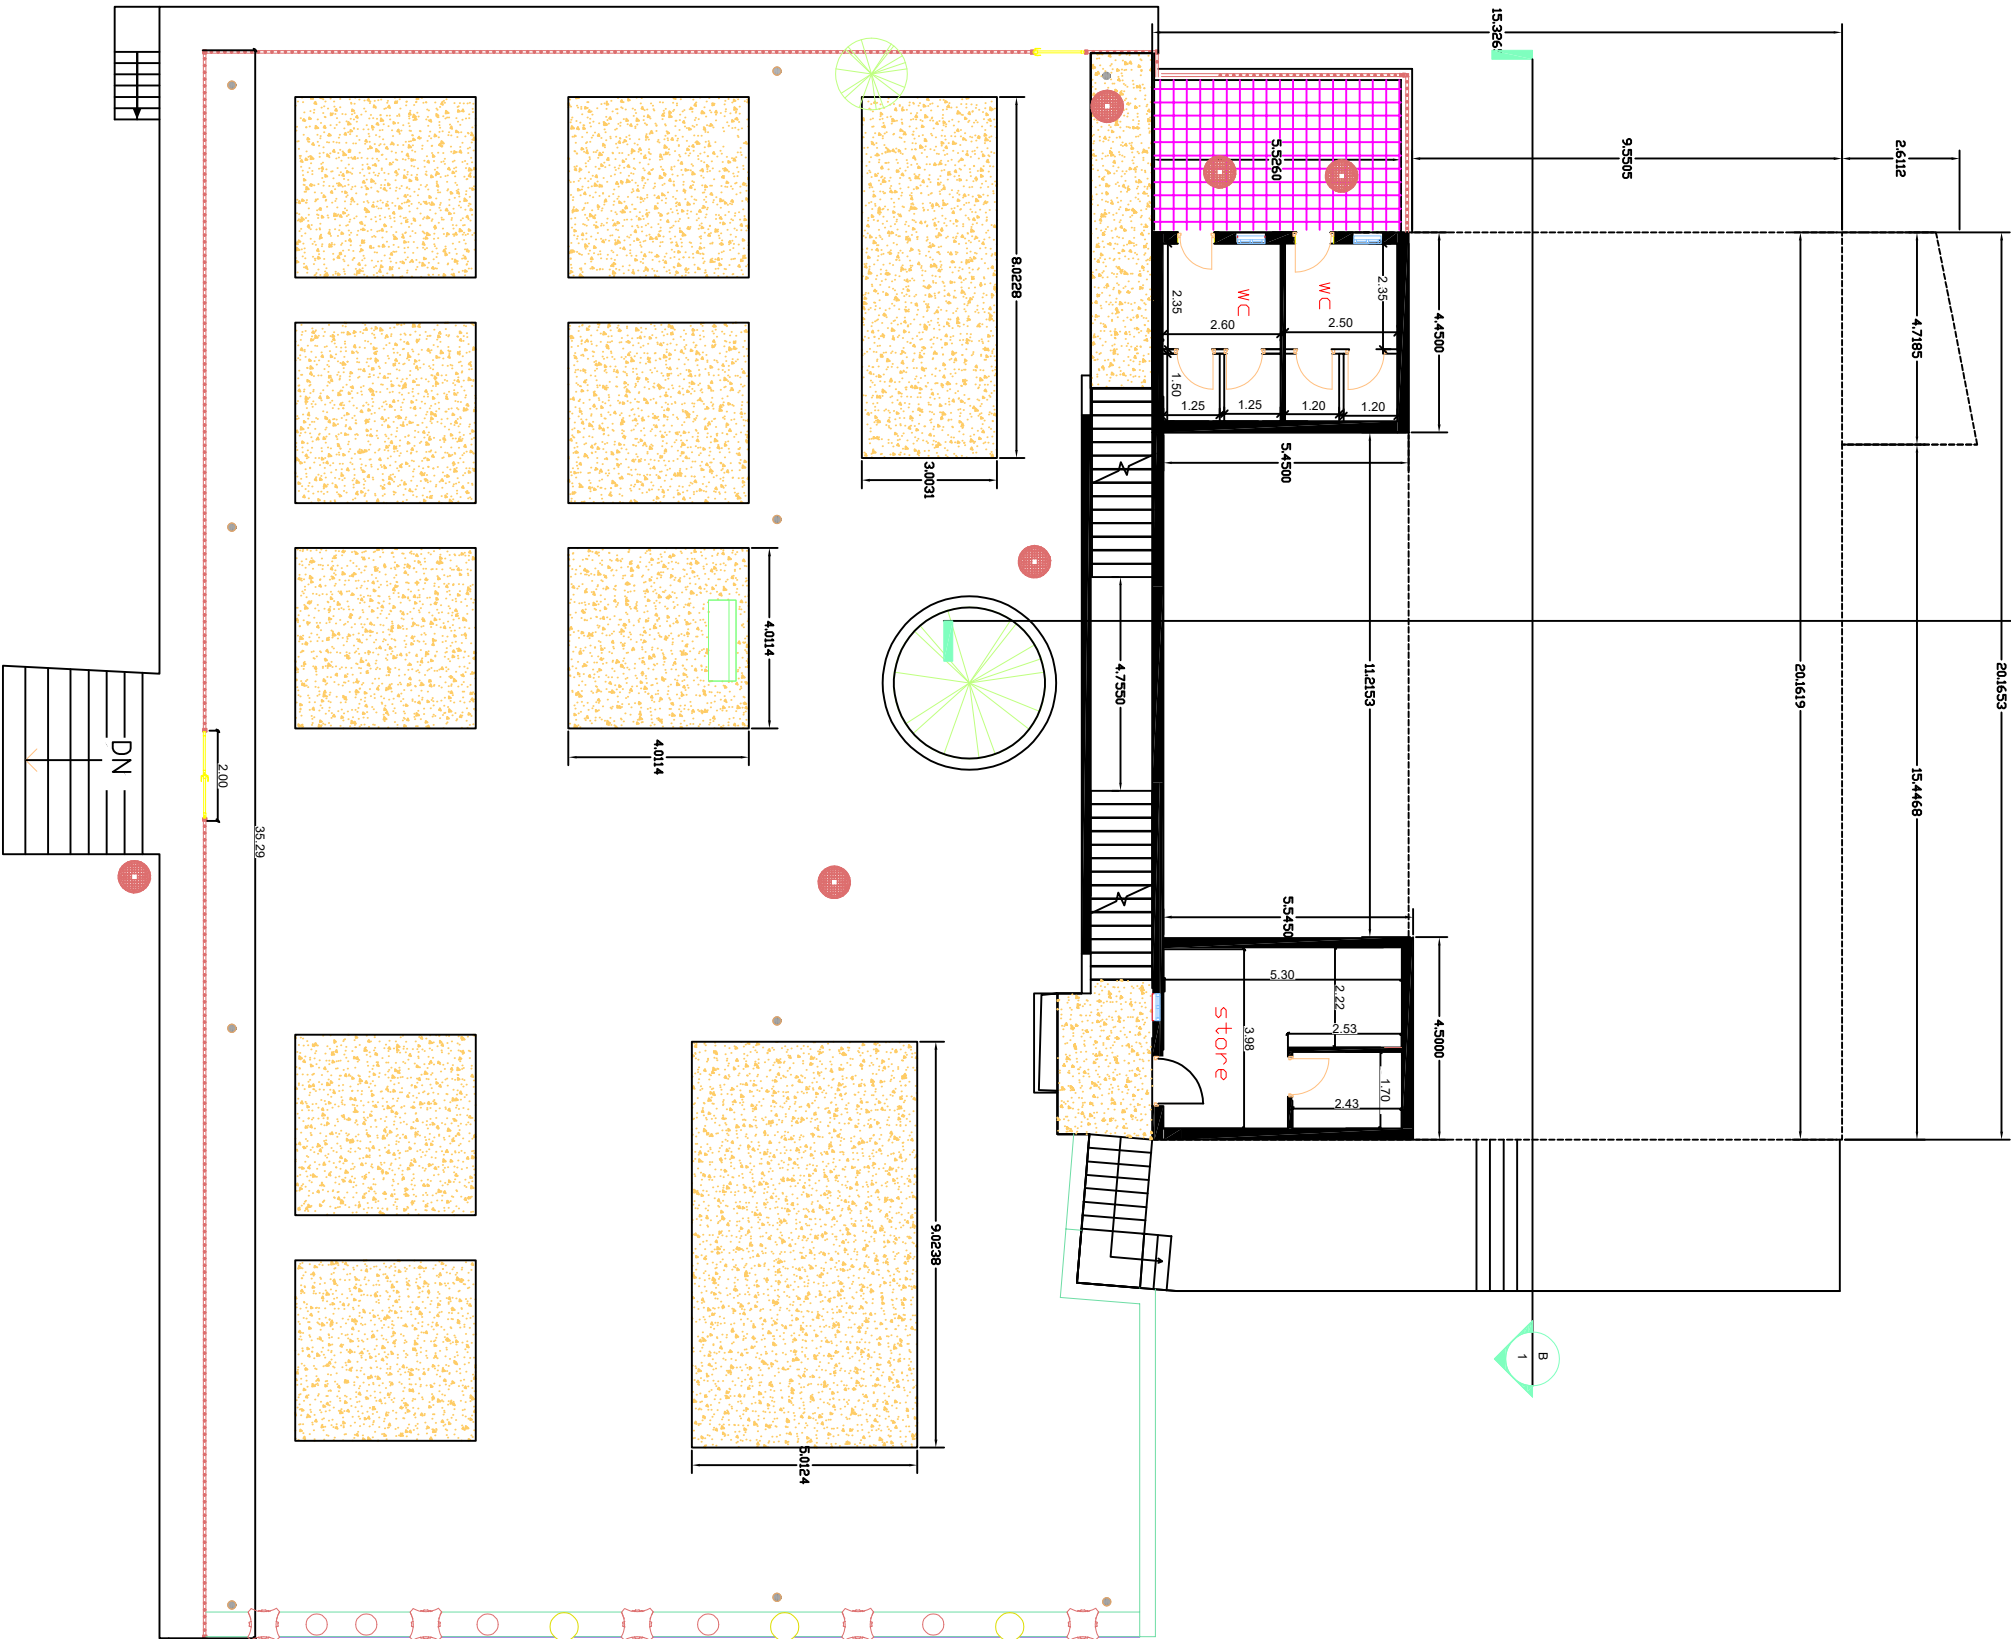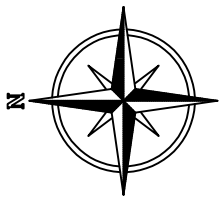

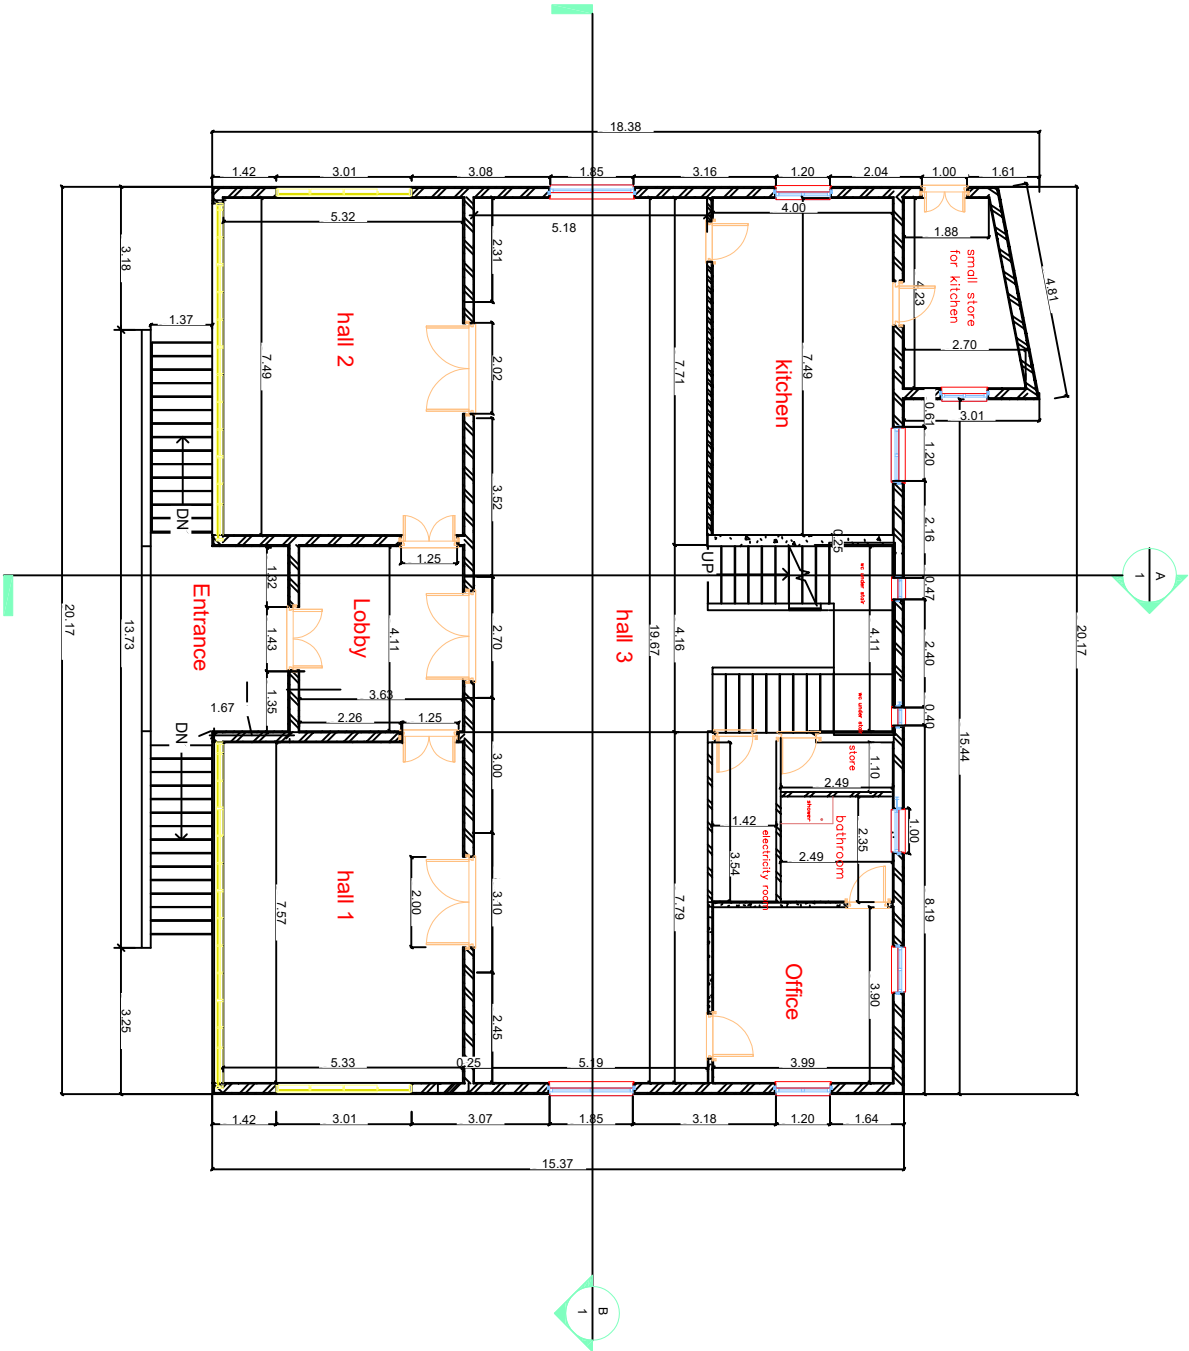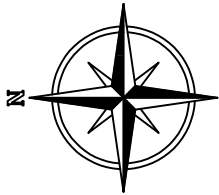



مخطط المساحة

بيت نزال البتري

مخطط المساحة

Ground Floor Plan
- scale 1/100

Department Antiquities
Of Jordan
Nazal Site, Petra
Located beside Qasr Al-Bint..

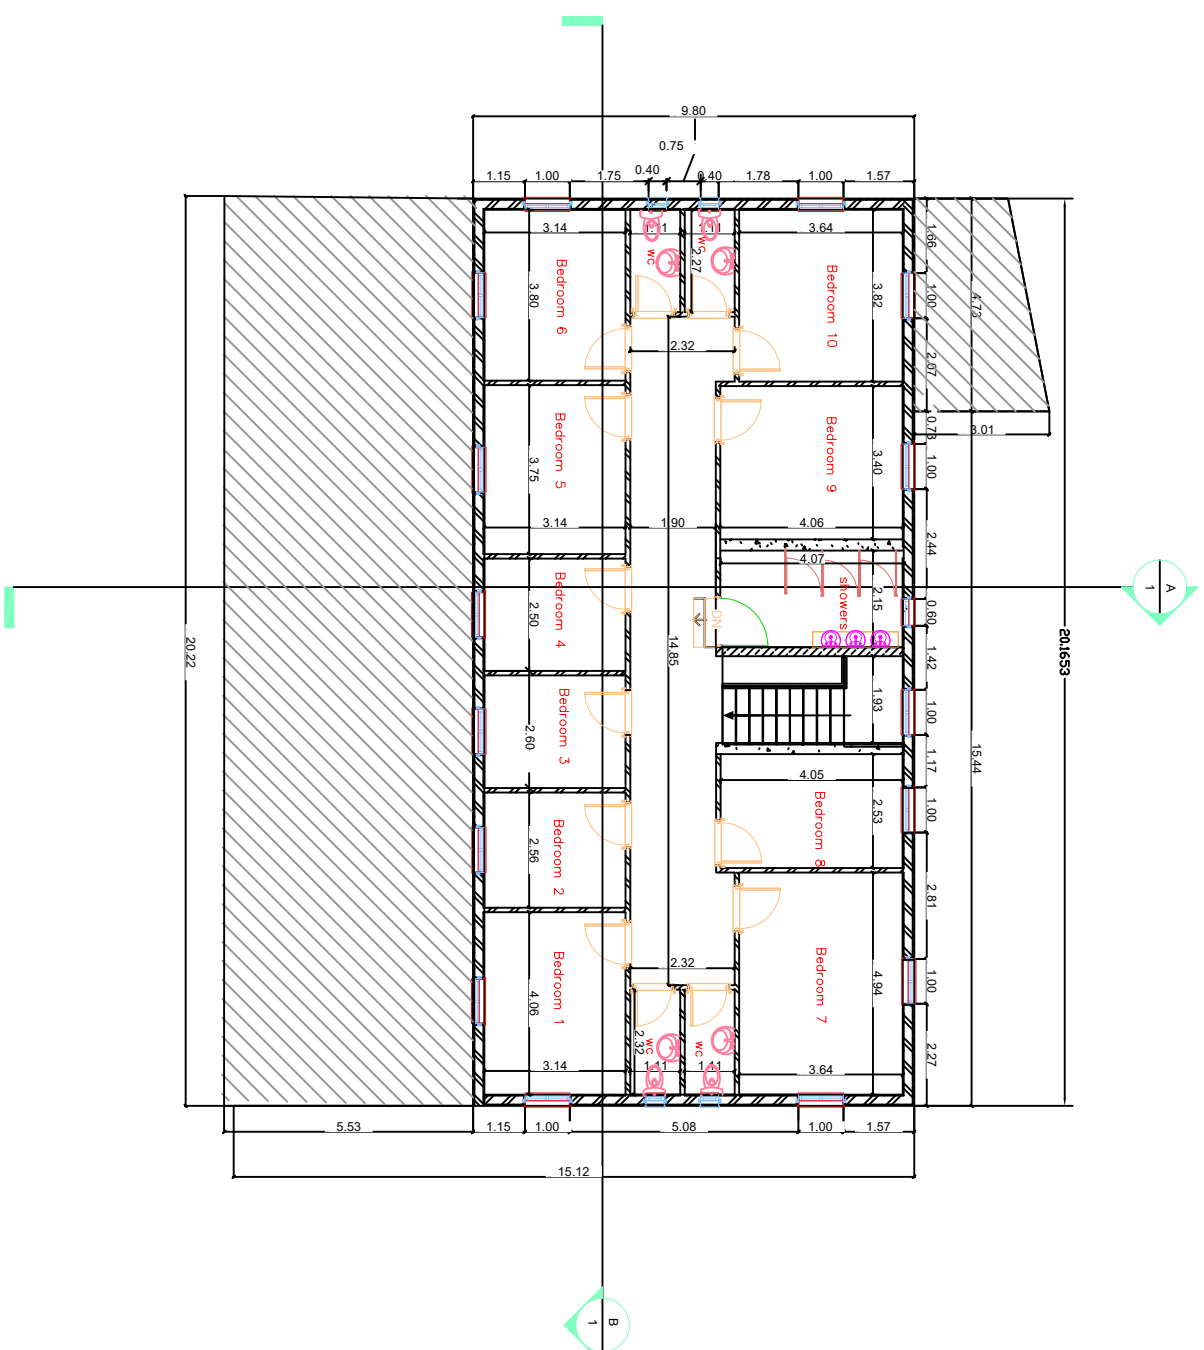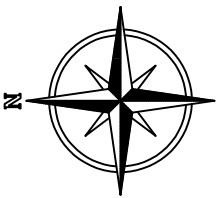

دائرة الآثار العامة
Department of Antiquities
الأردن | JORDAN

PERIOD	DATE	DESCRIPTION

PROJECT TITLE


SHEET TITLE:



First Floor Plan

- scale 1/100

Department Antiquities
Of Jordan

Nazal Site, Petra

Located beside Qasr Al-Bint..

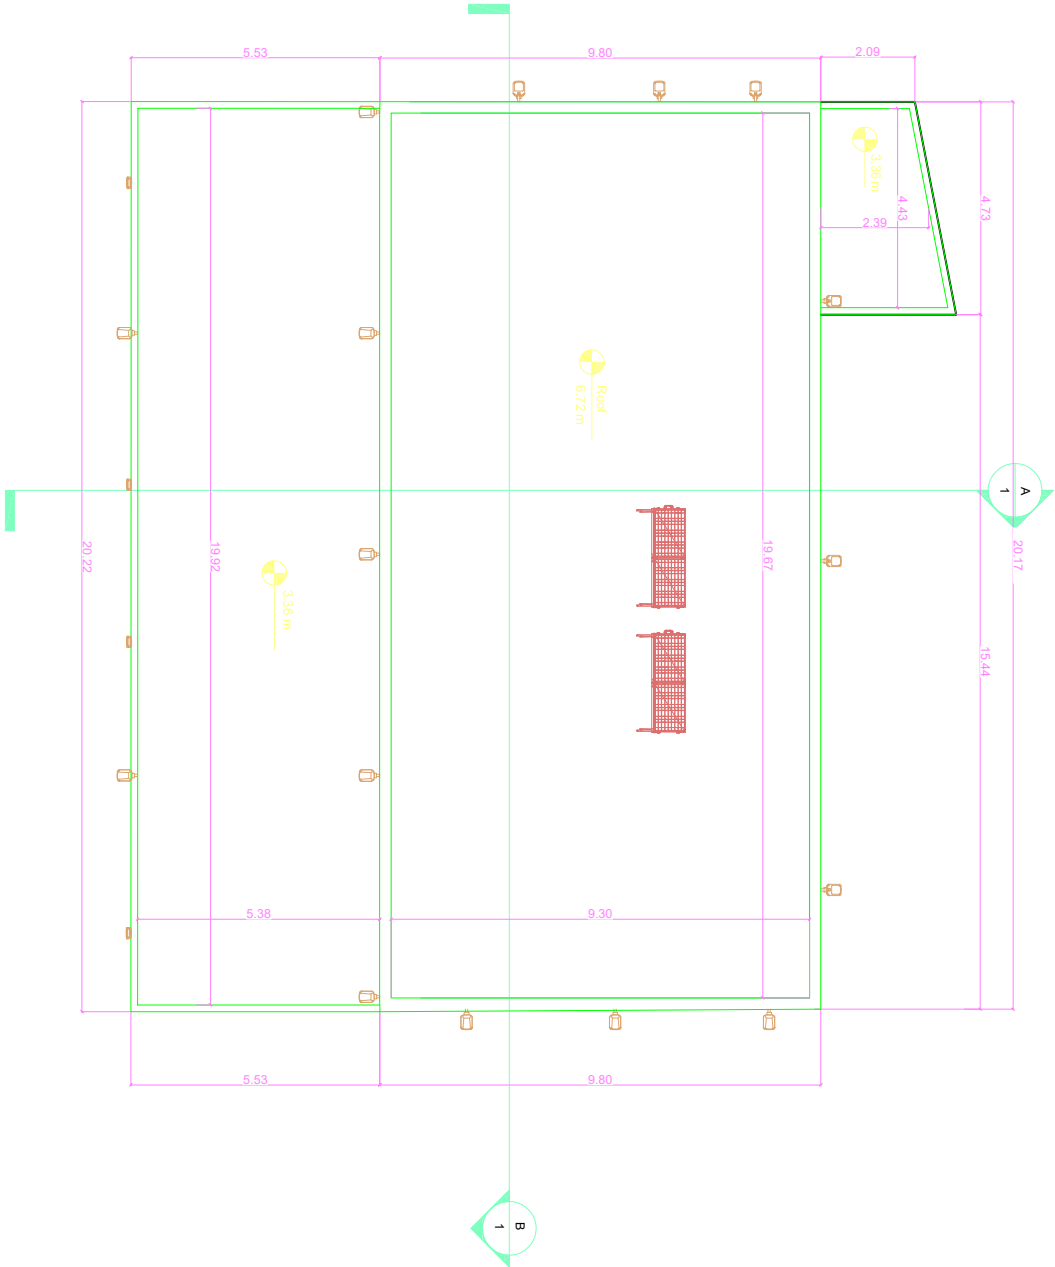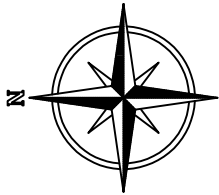

VERSION	DATE	REVISION

PROJECT TITLE


SHEET TITLE

Roof Floor Plan

- scale 1/100

Department Antiquities
Of Jordan
Nazal Site, Petra
Located beside Qasr Al-Bint..