

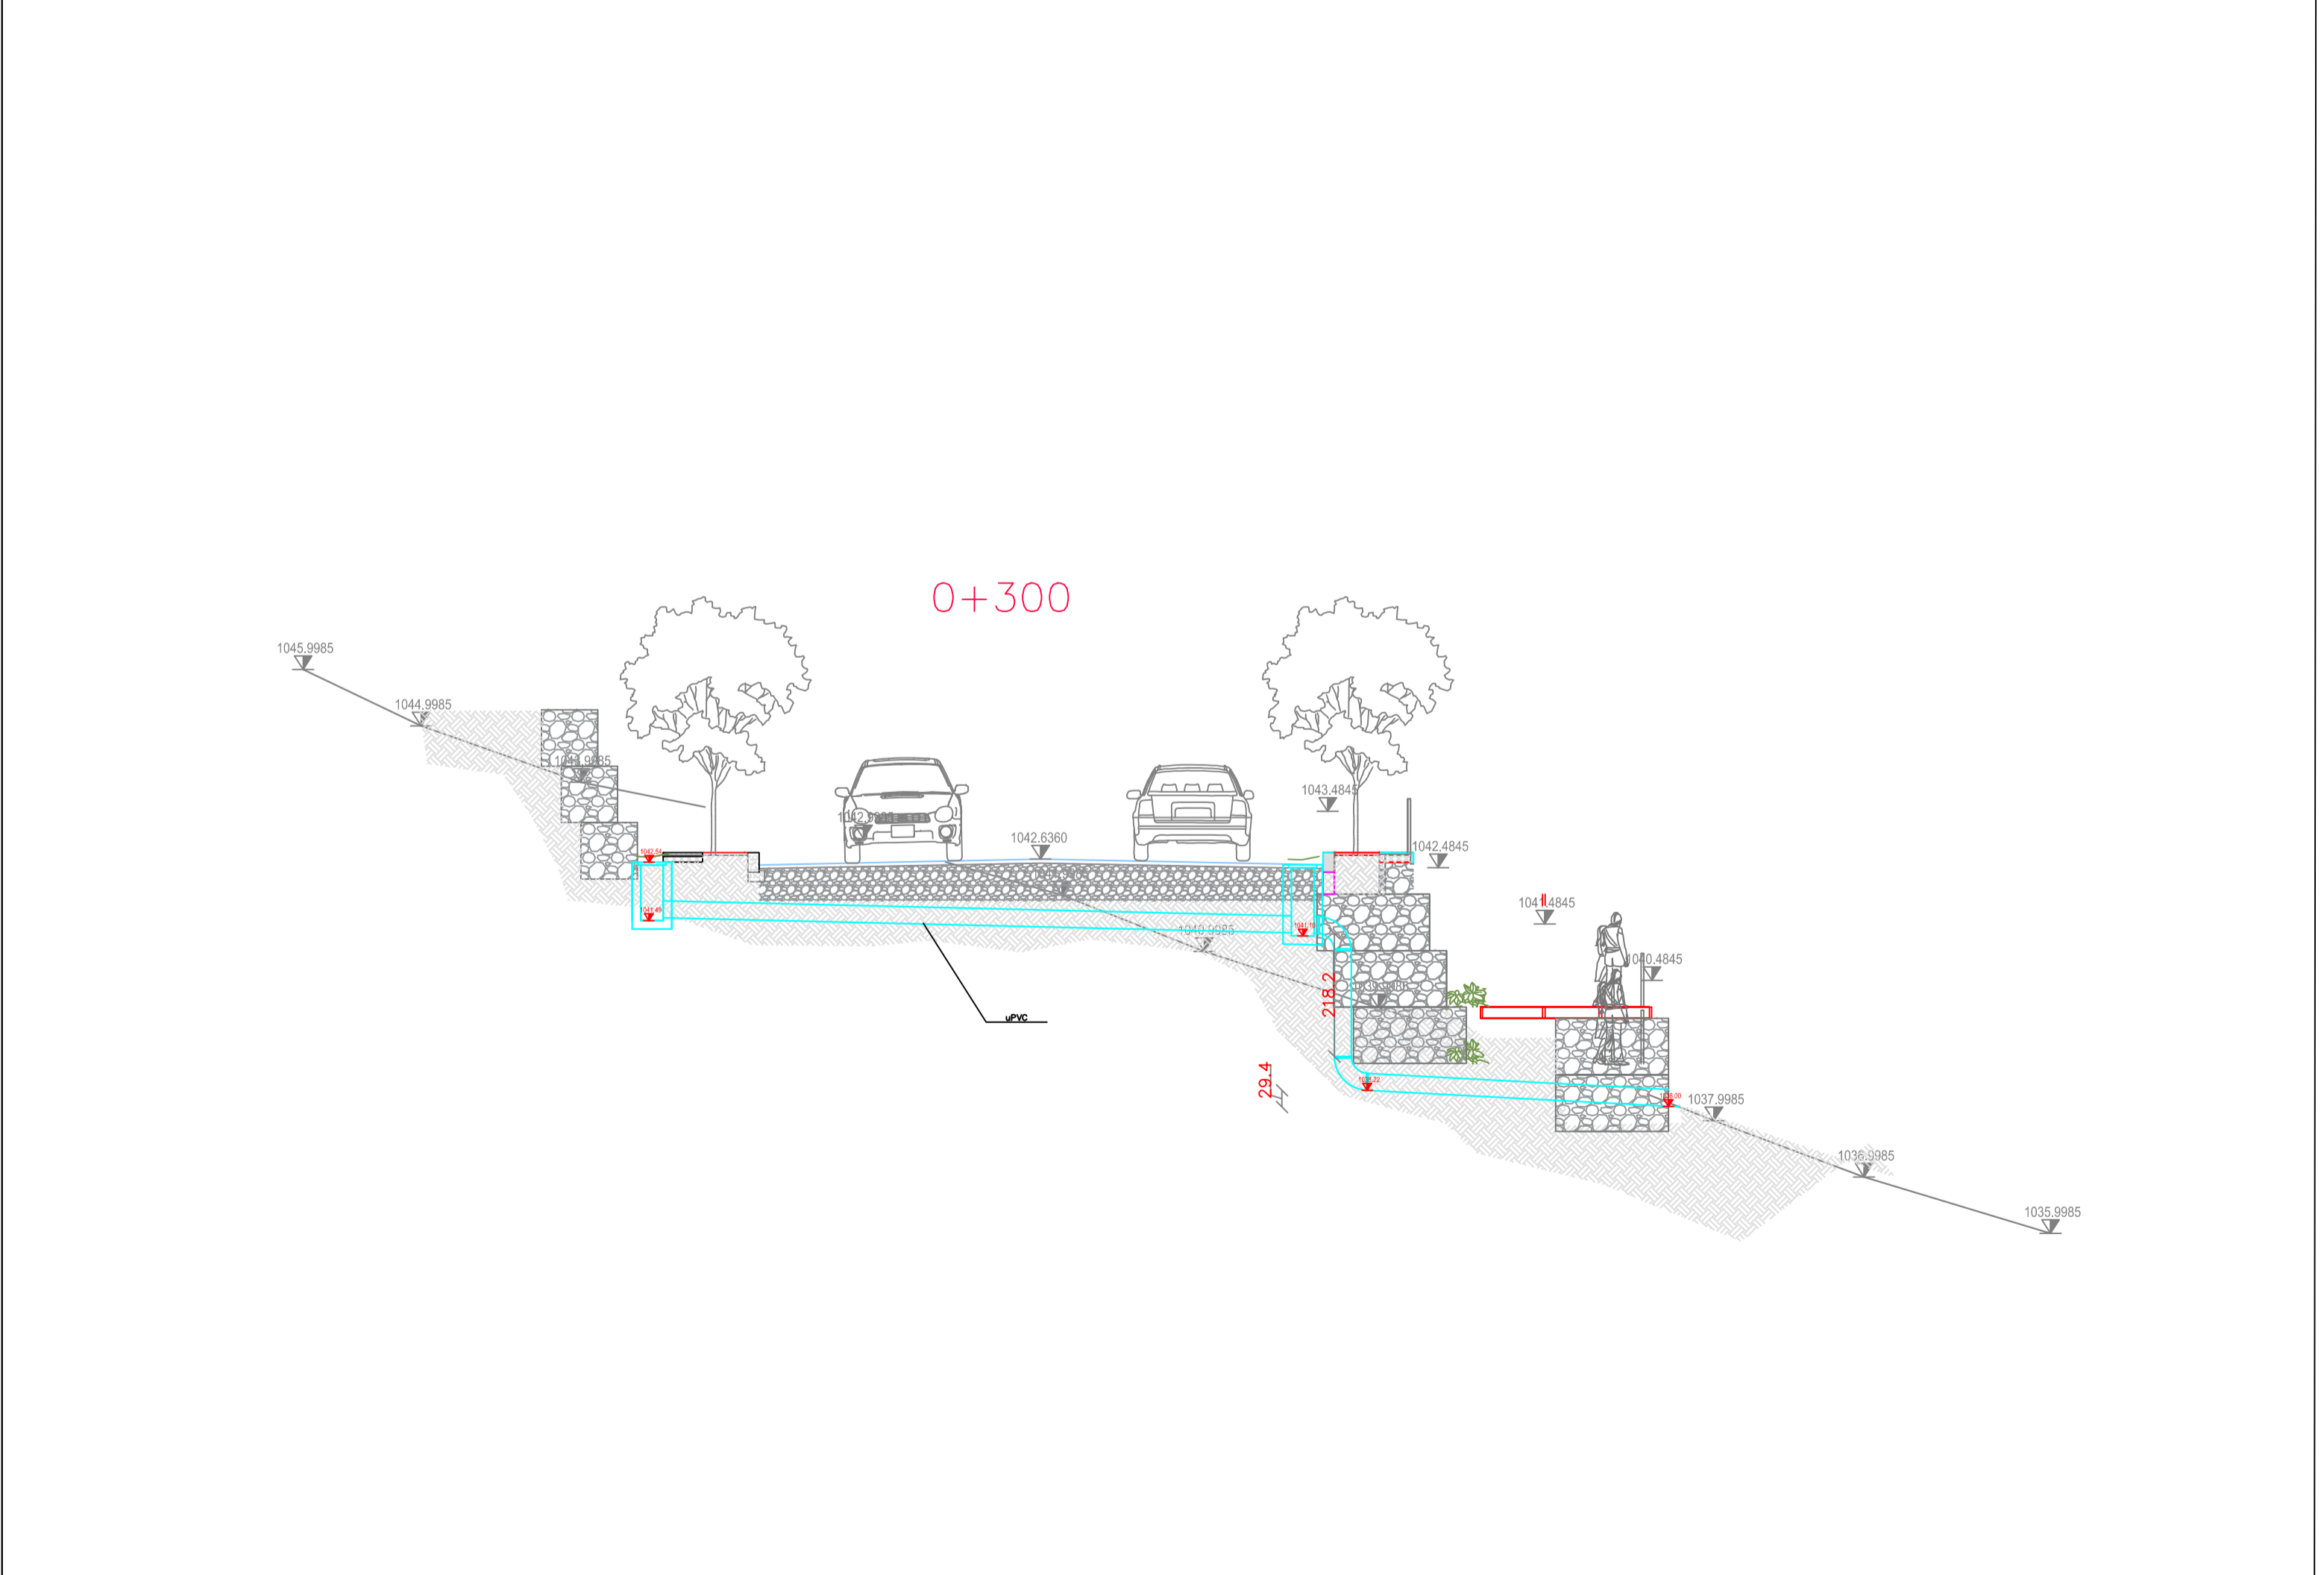
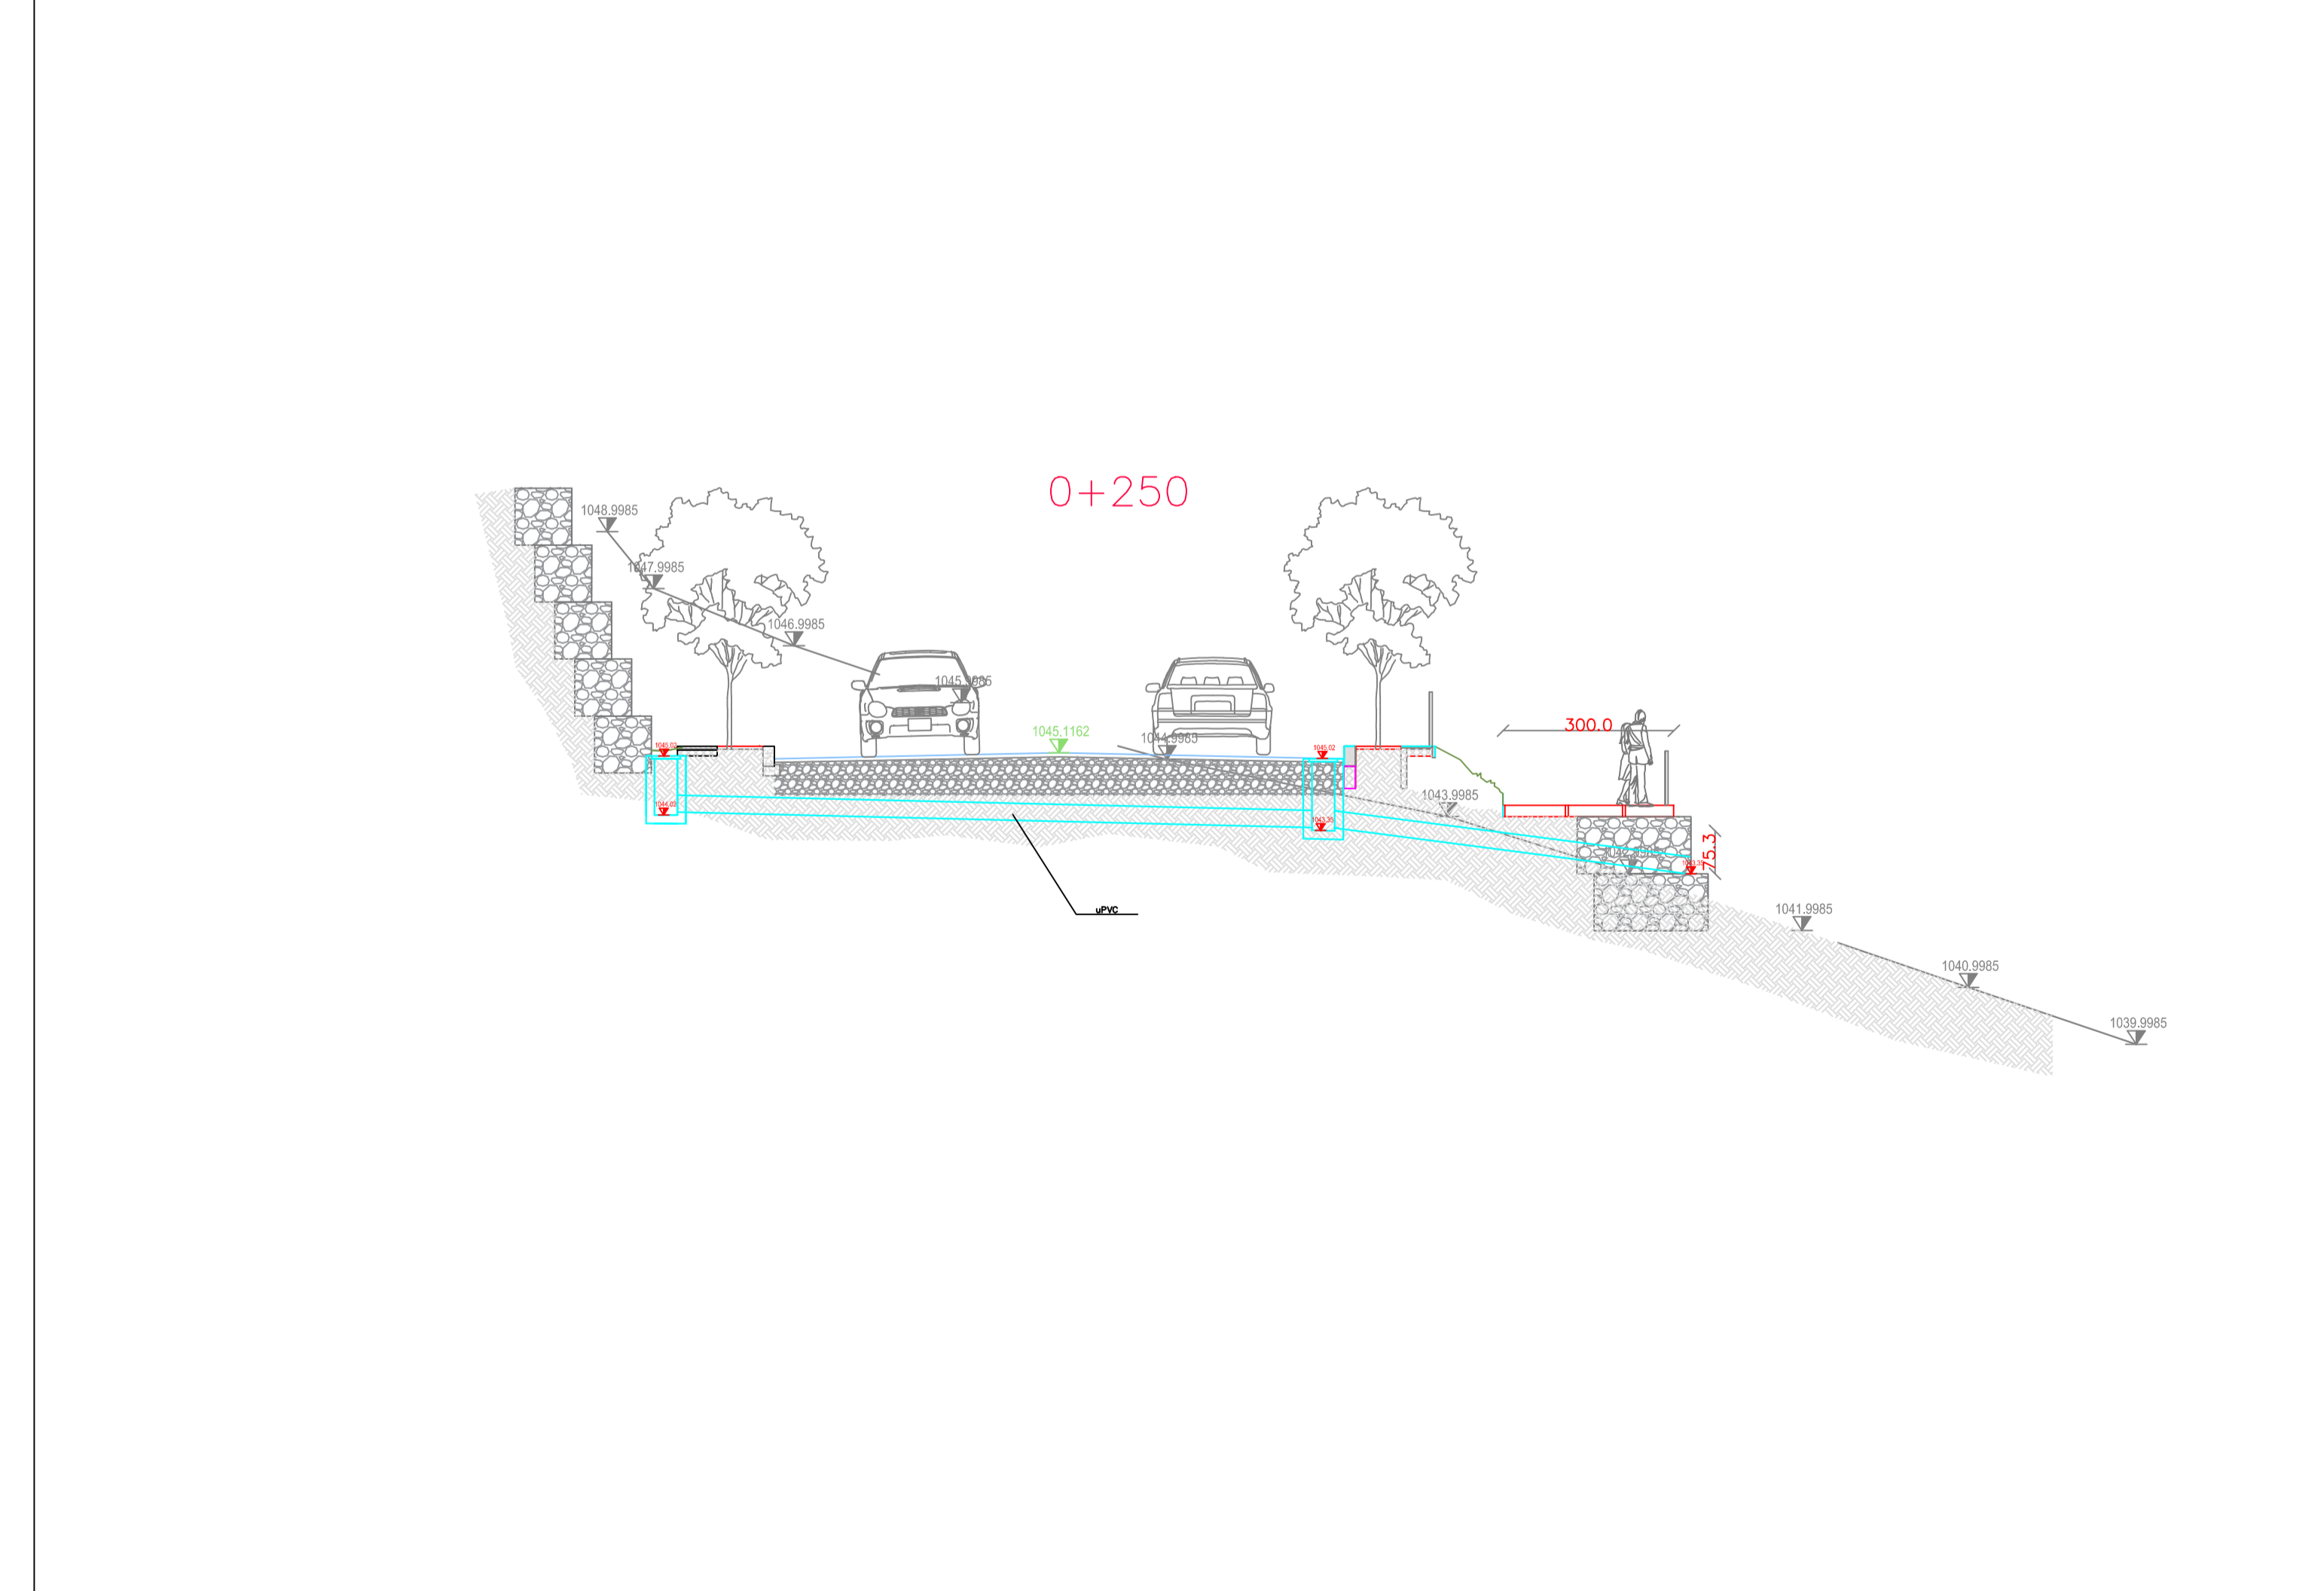






ISSUE	DATE	AMENDMENT	CHECKED


DRAWN	NORTH	SCALE
O.A	-	NTS
CHECKED	APPROVED	
F.N	AK	

DRAWING TITLE	
GENERAL PLAN	
SHEET NUMBER	ISSUE   DATE
D-100	- AUG.2023

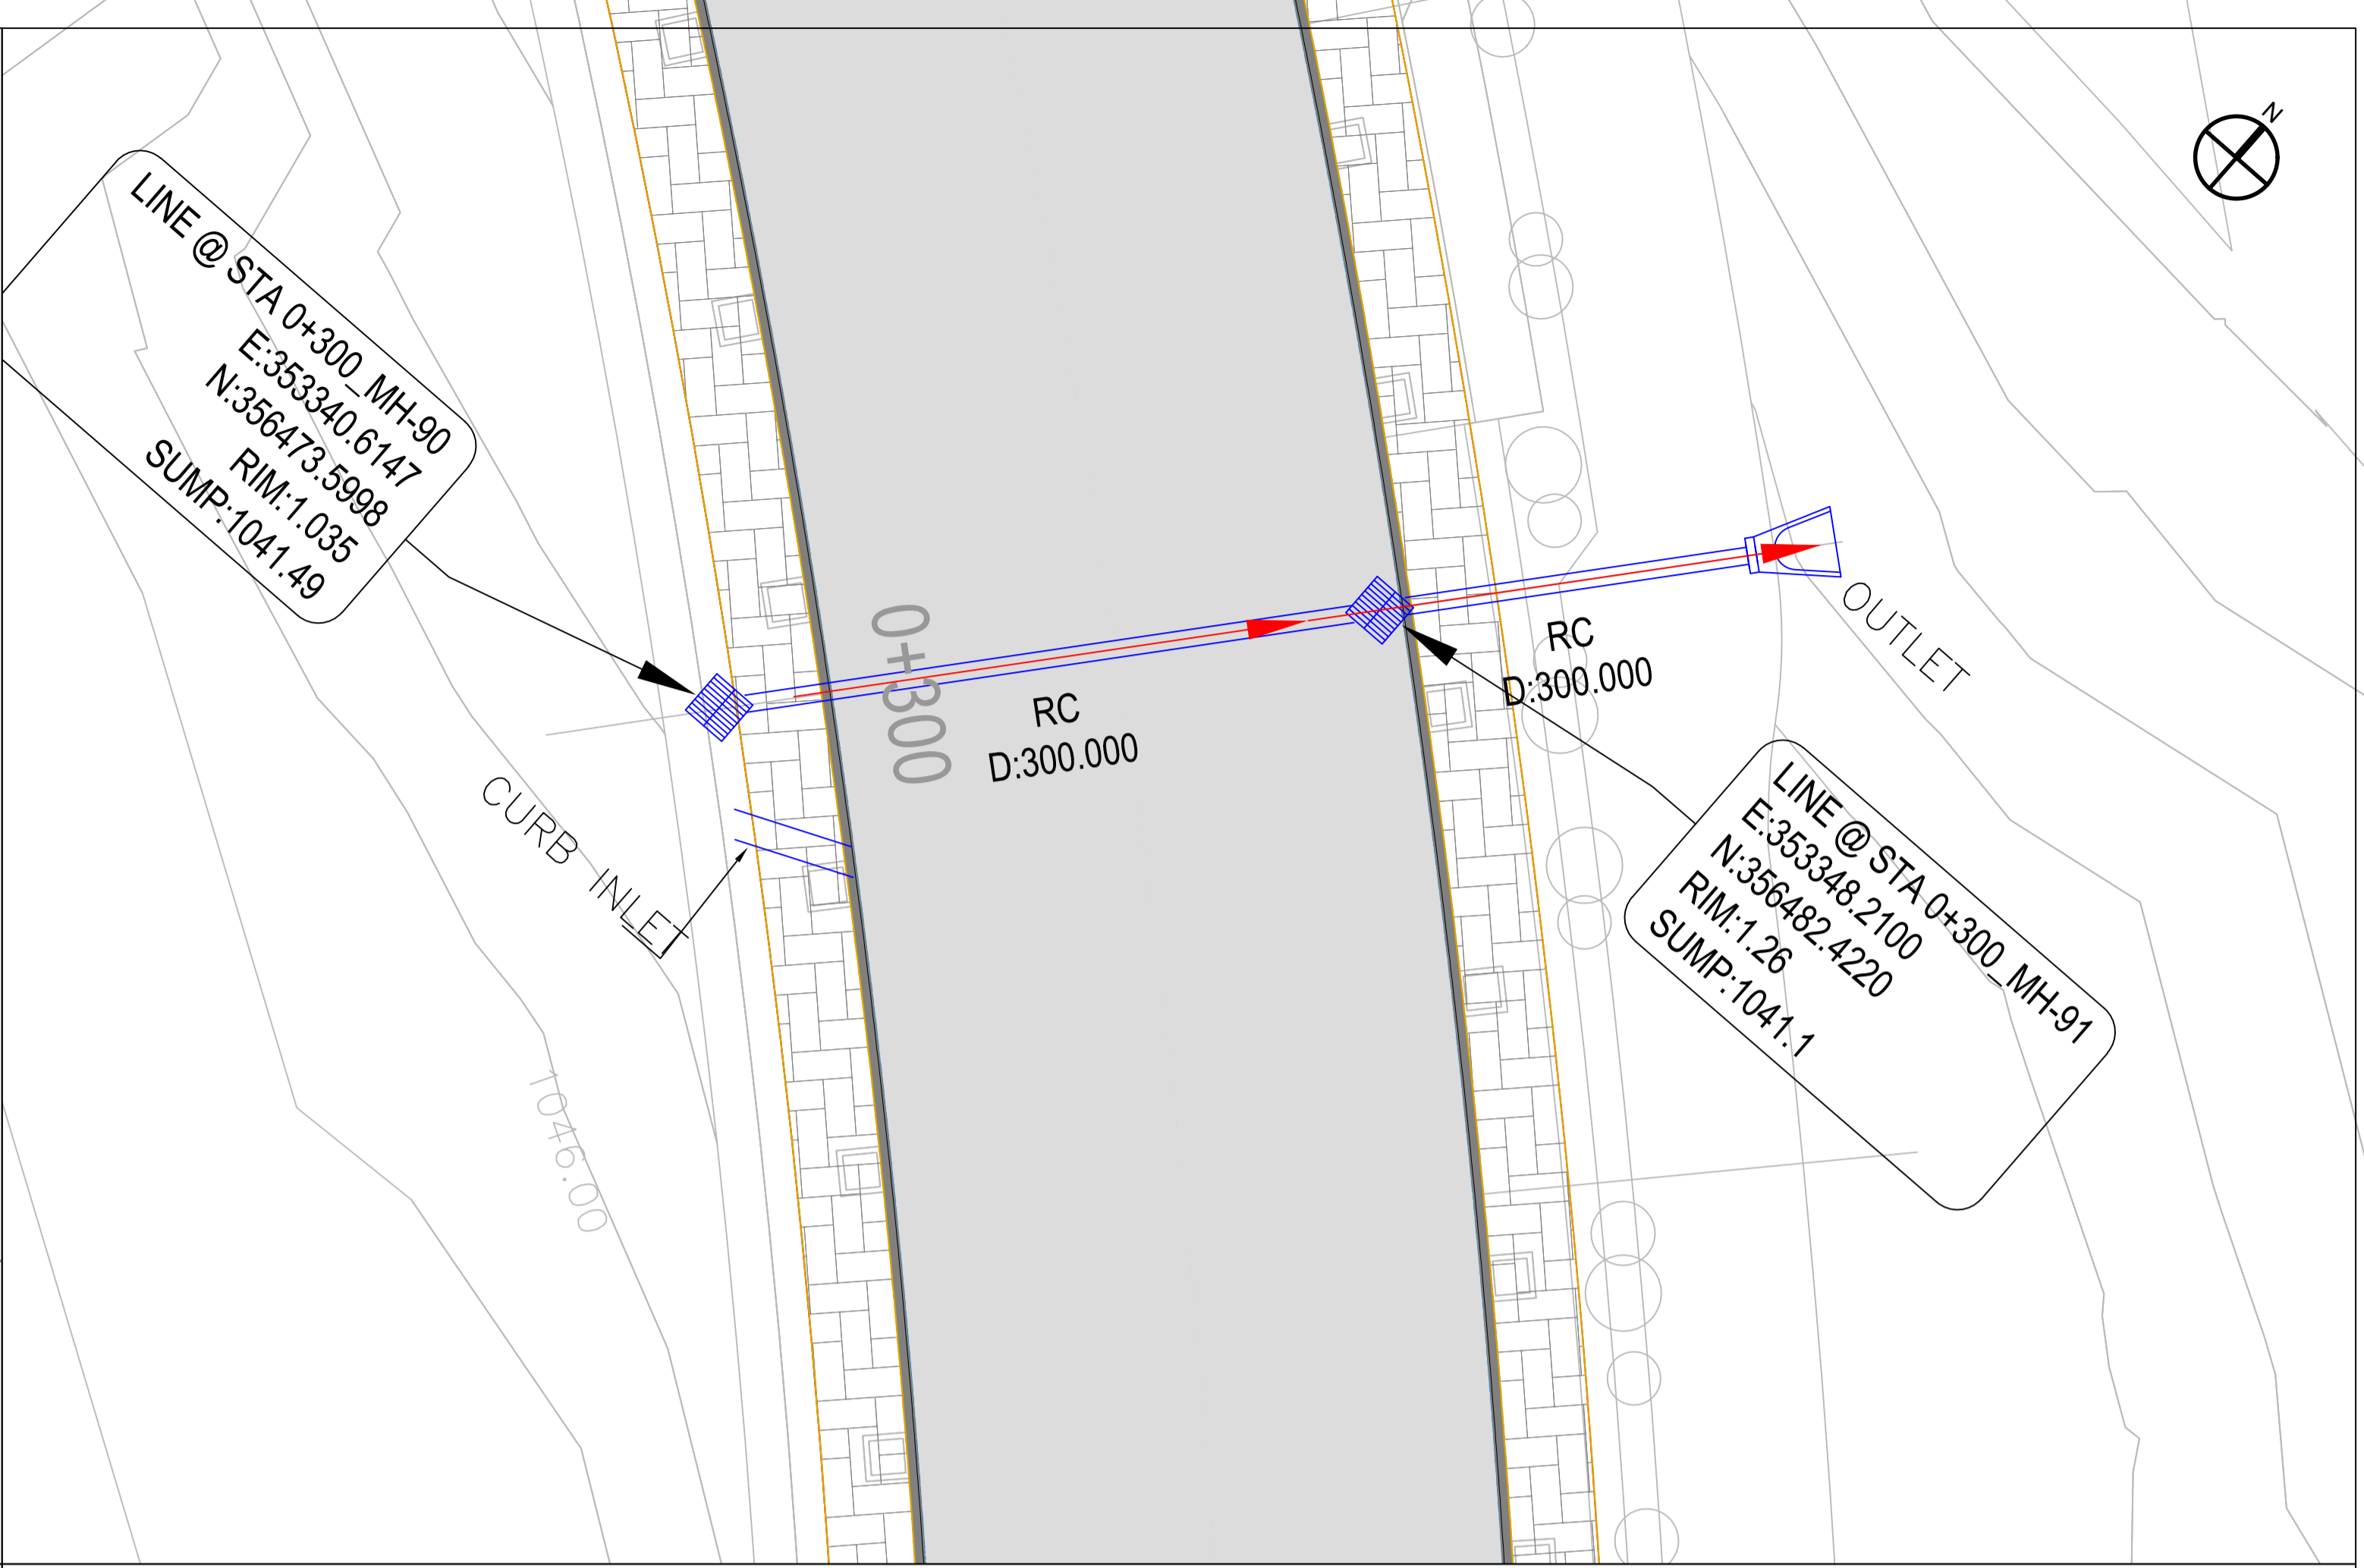


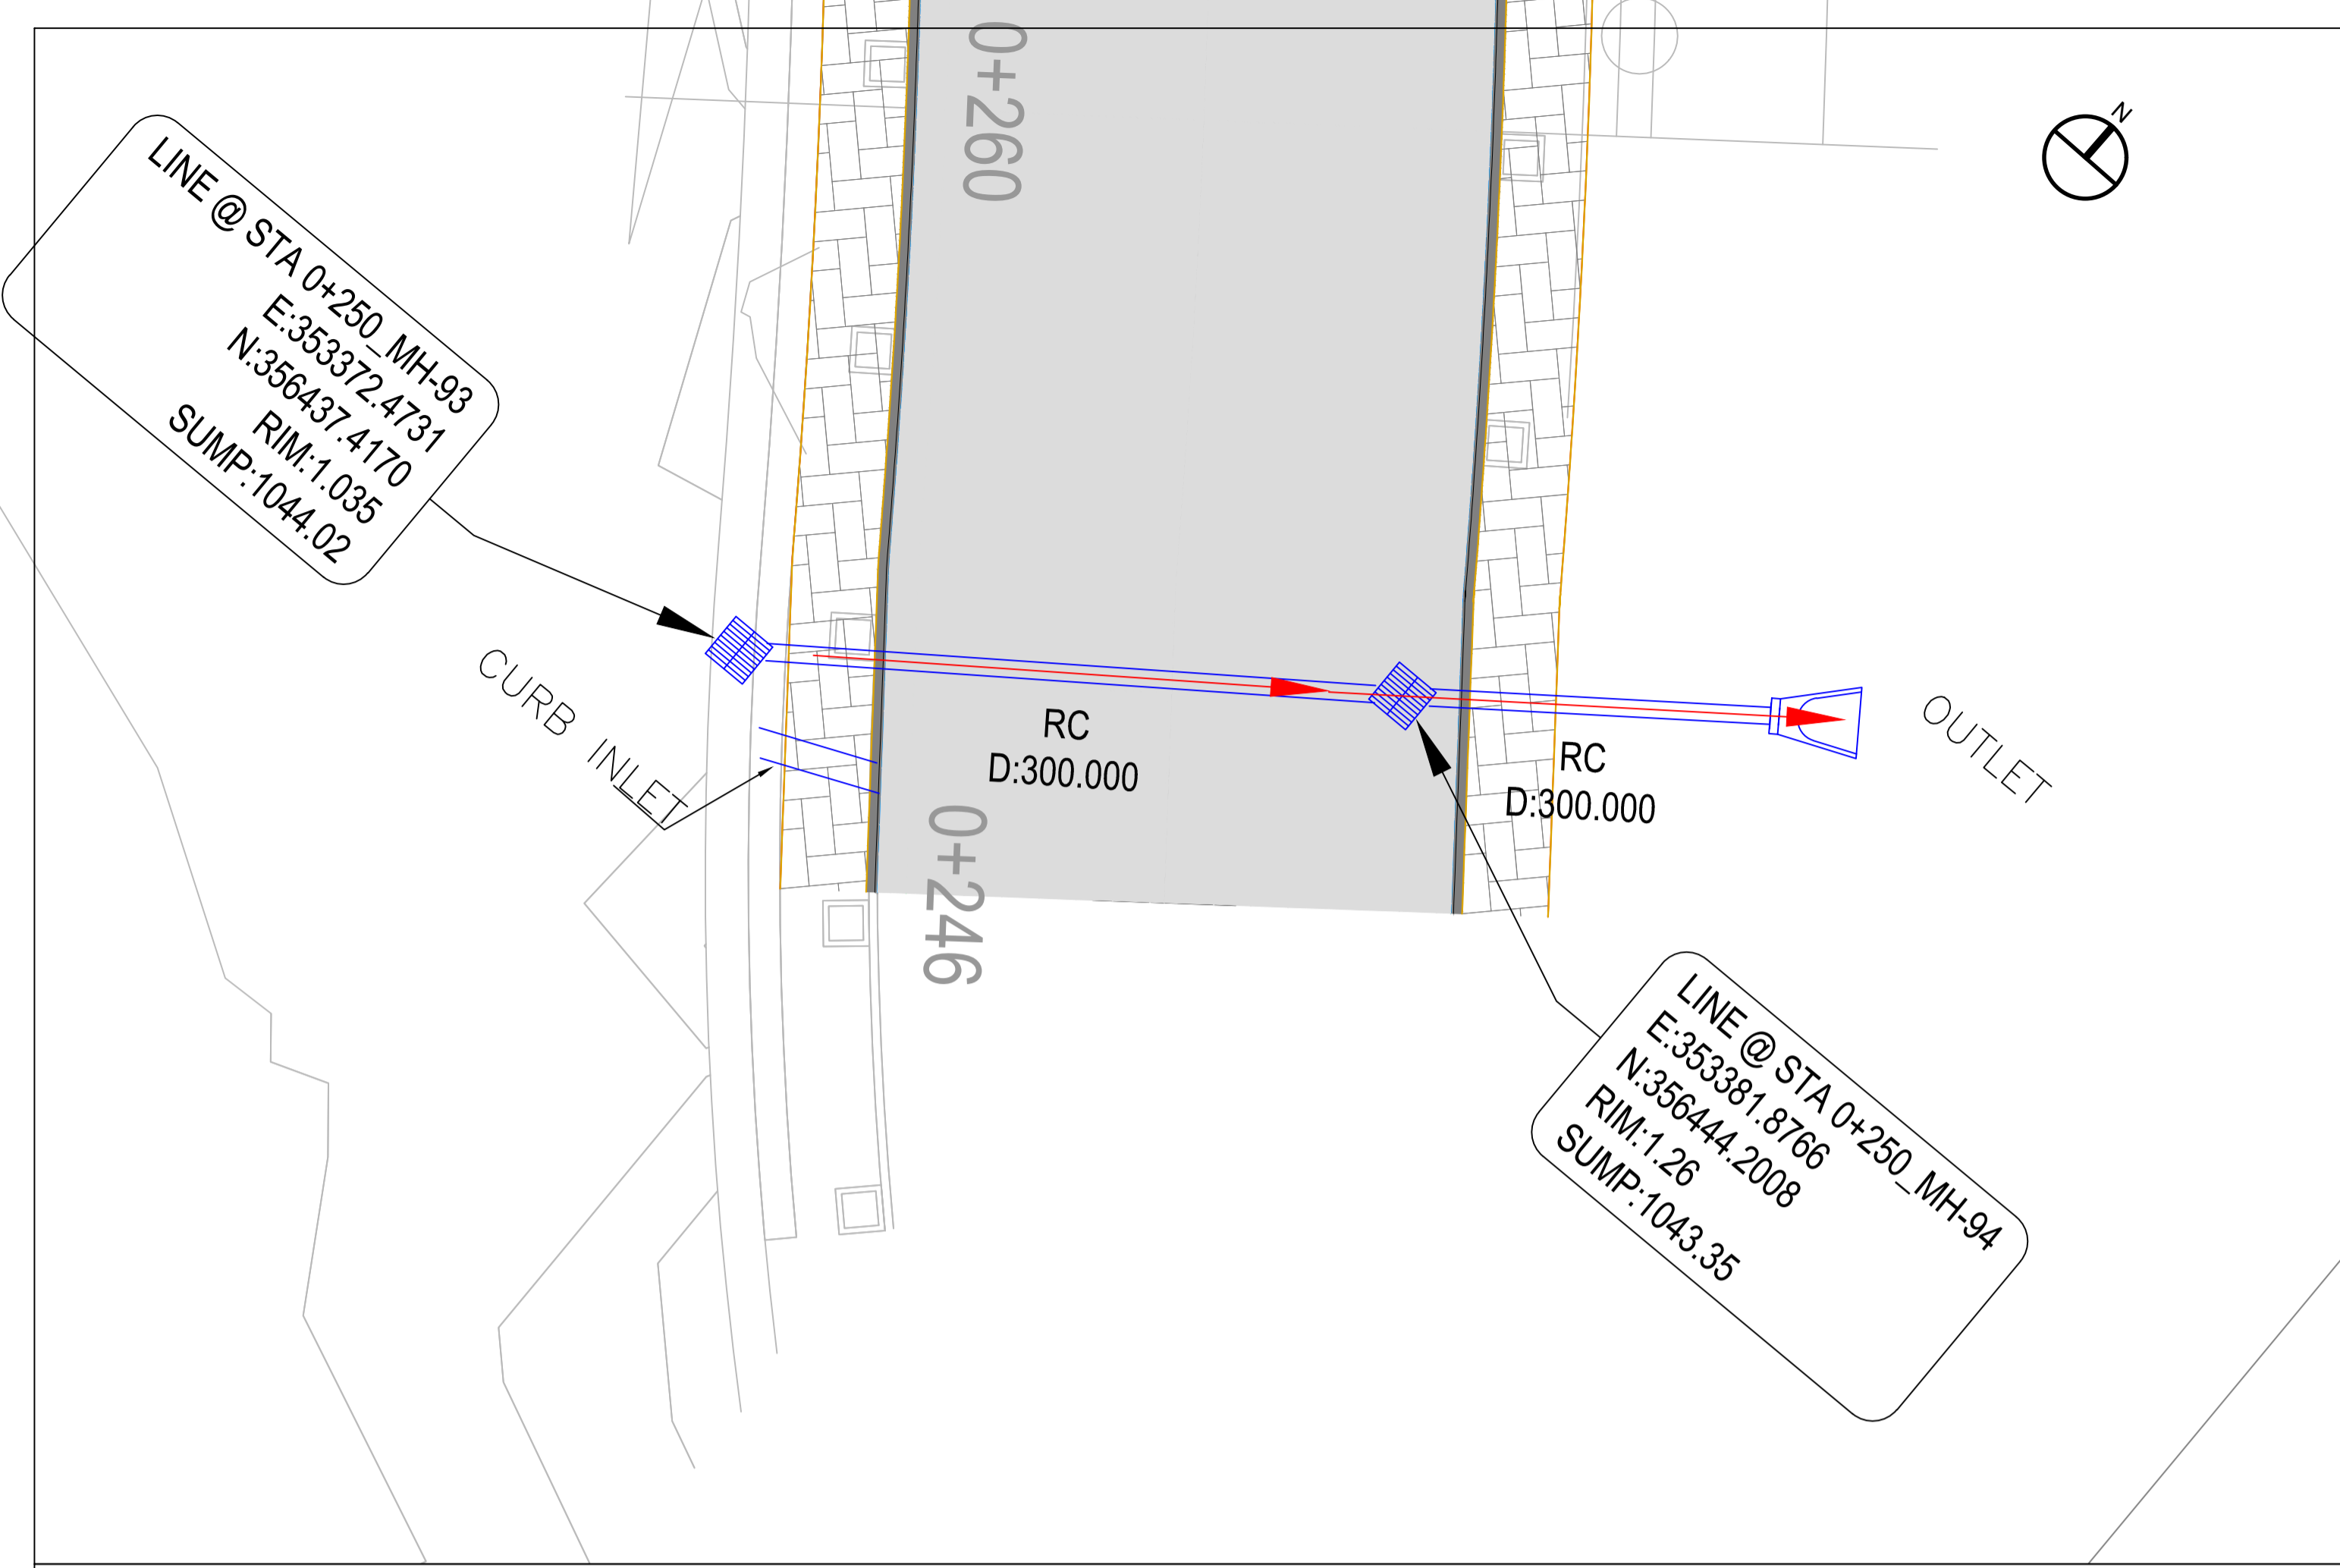

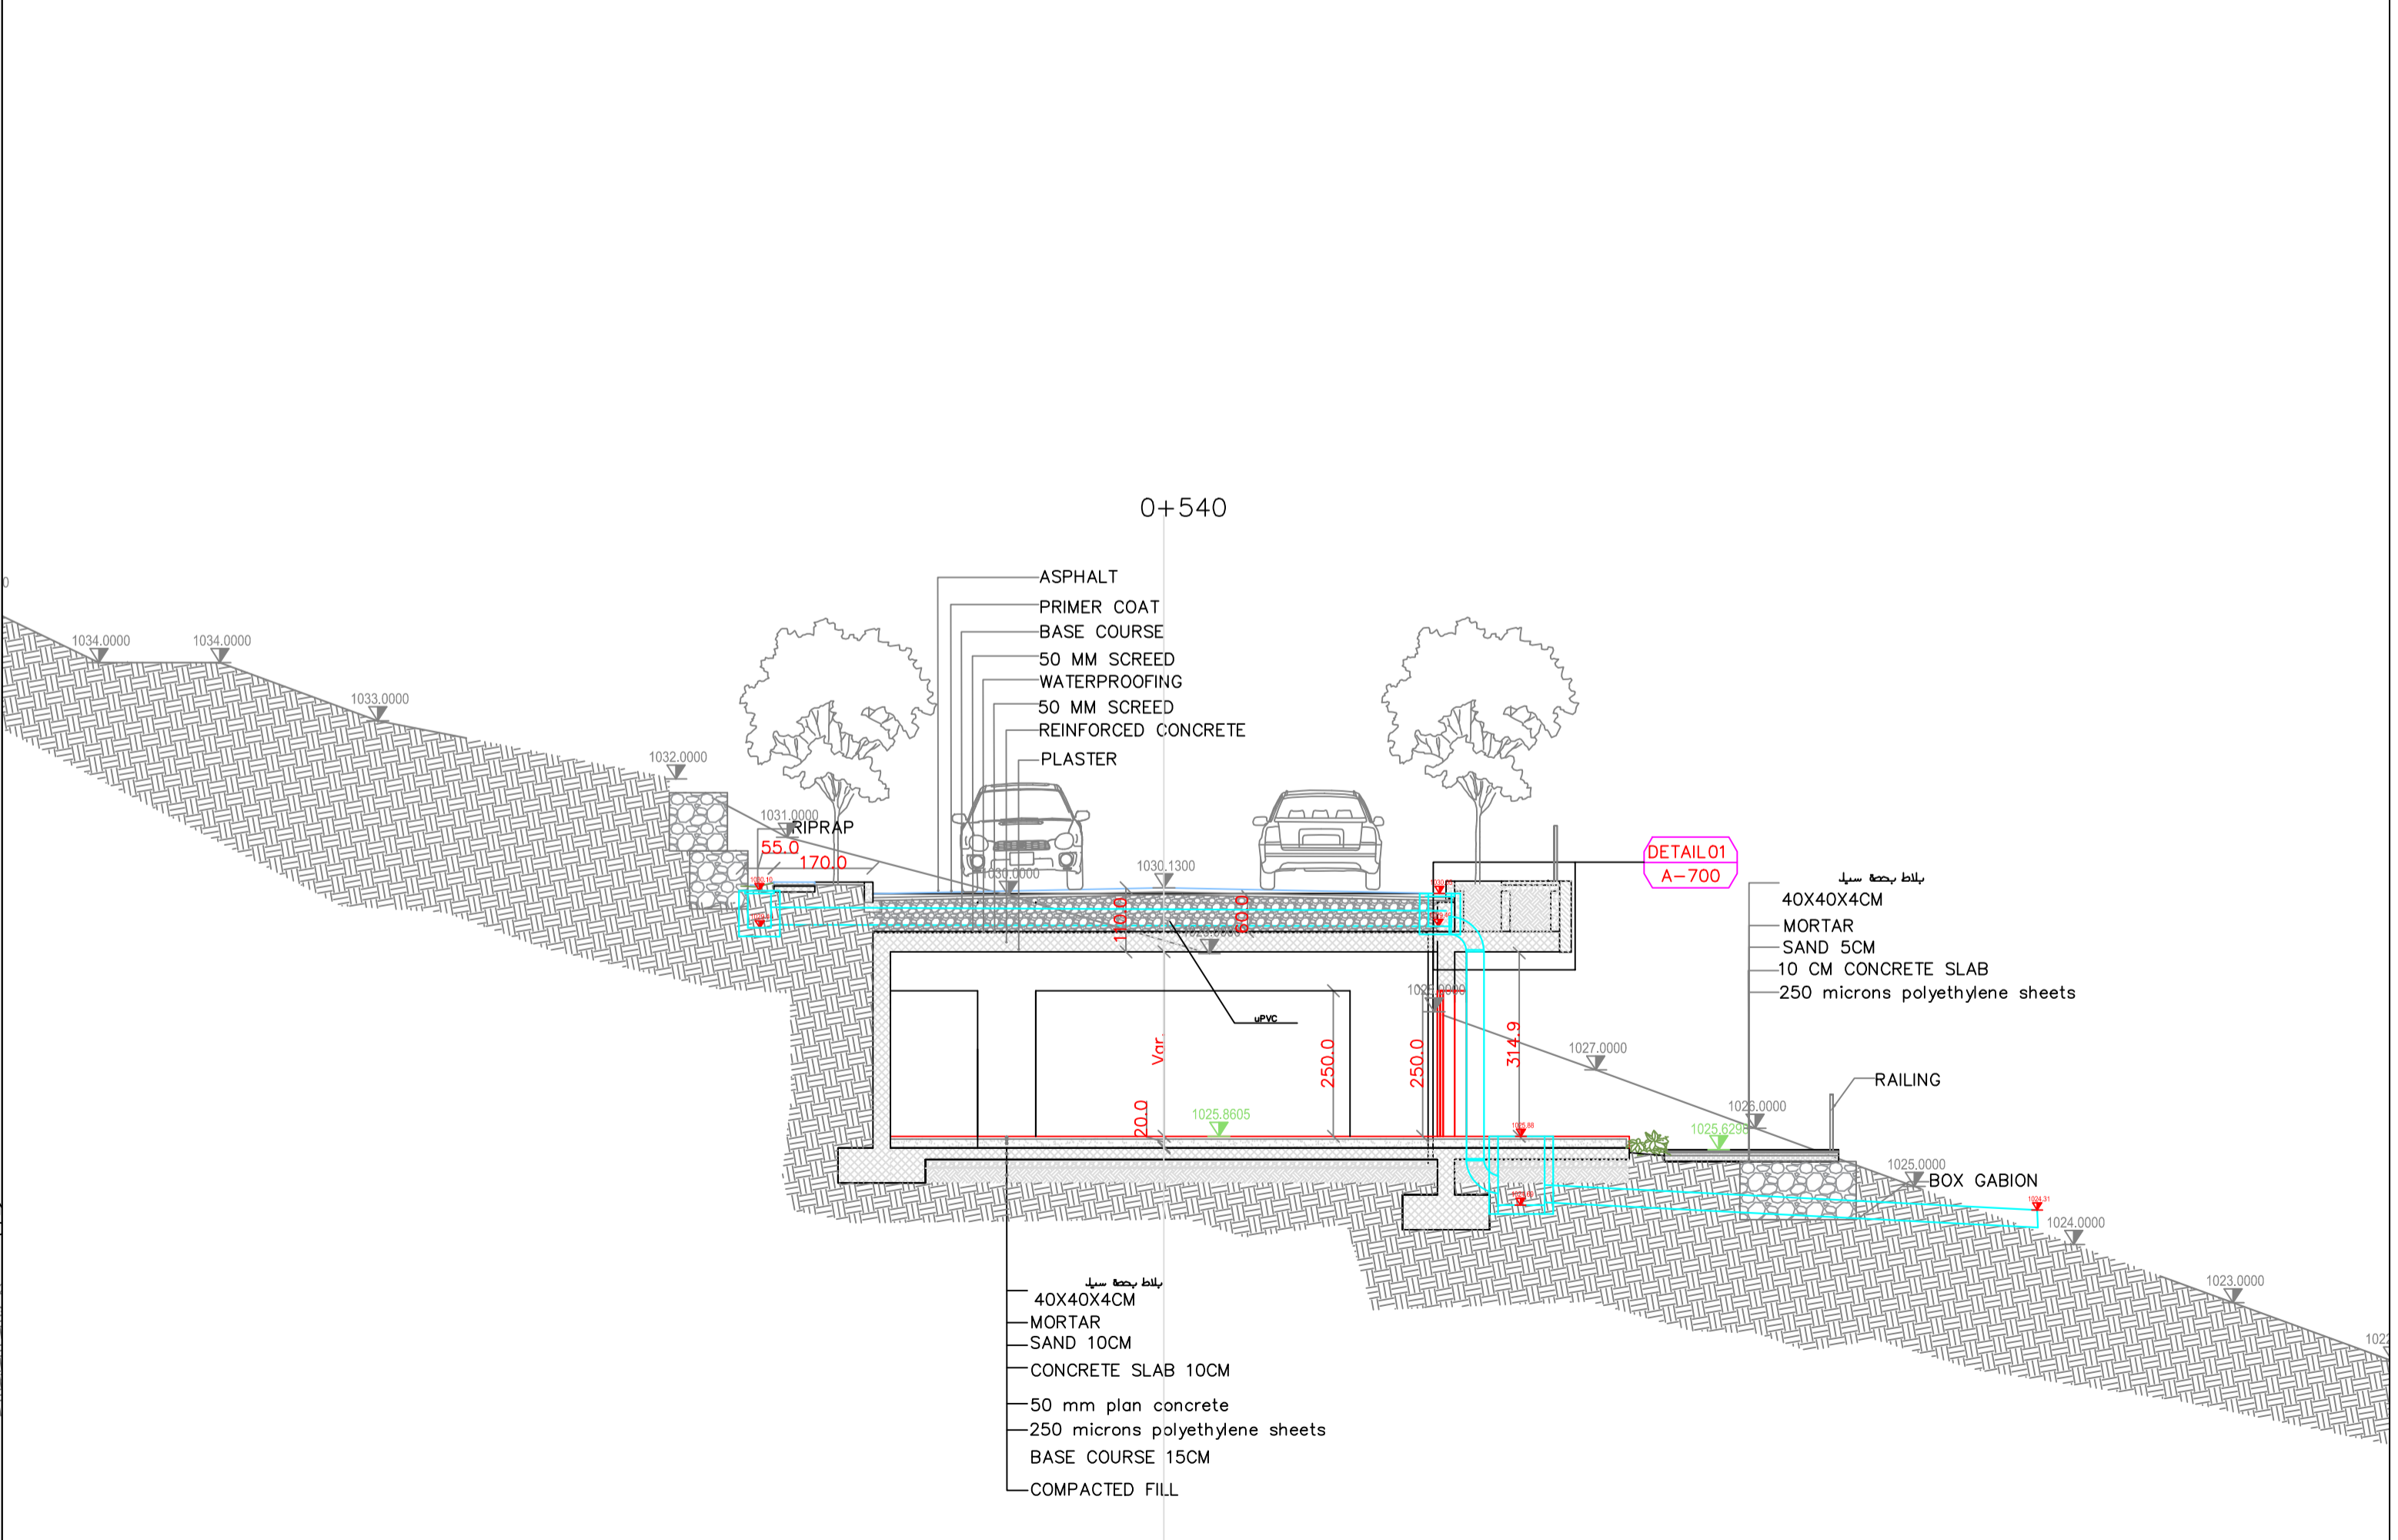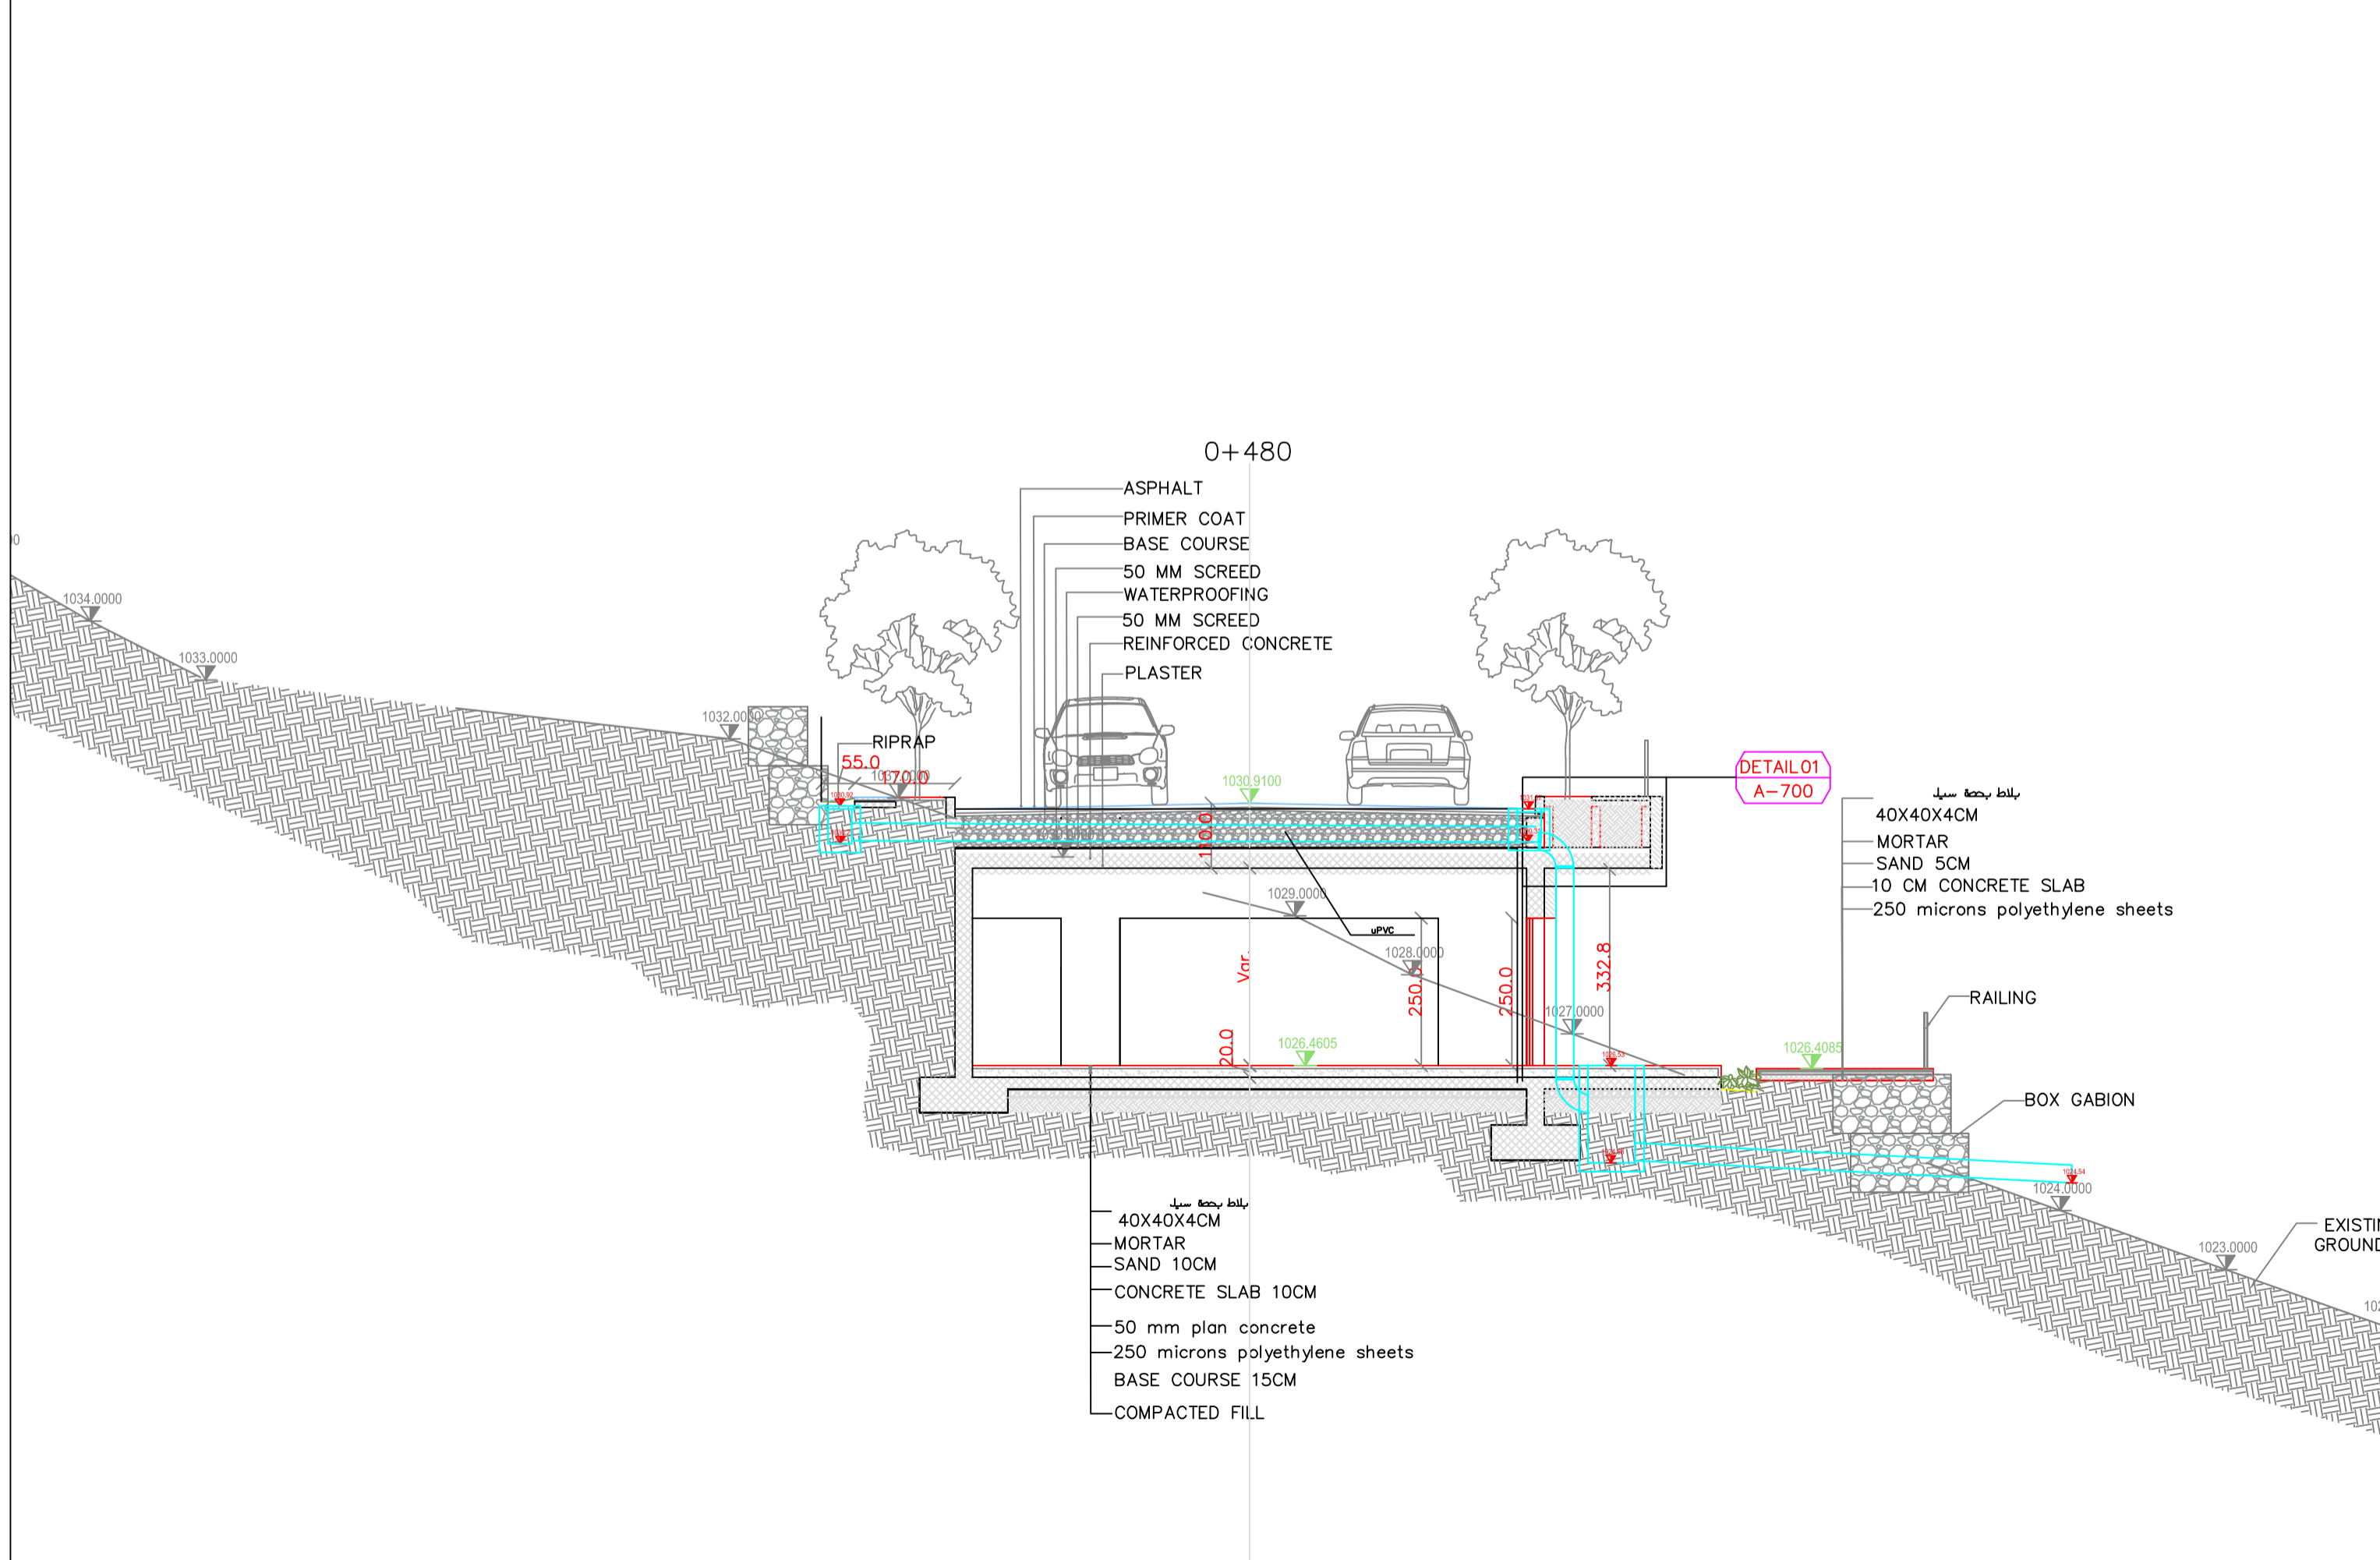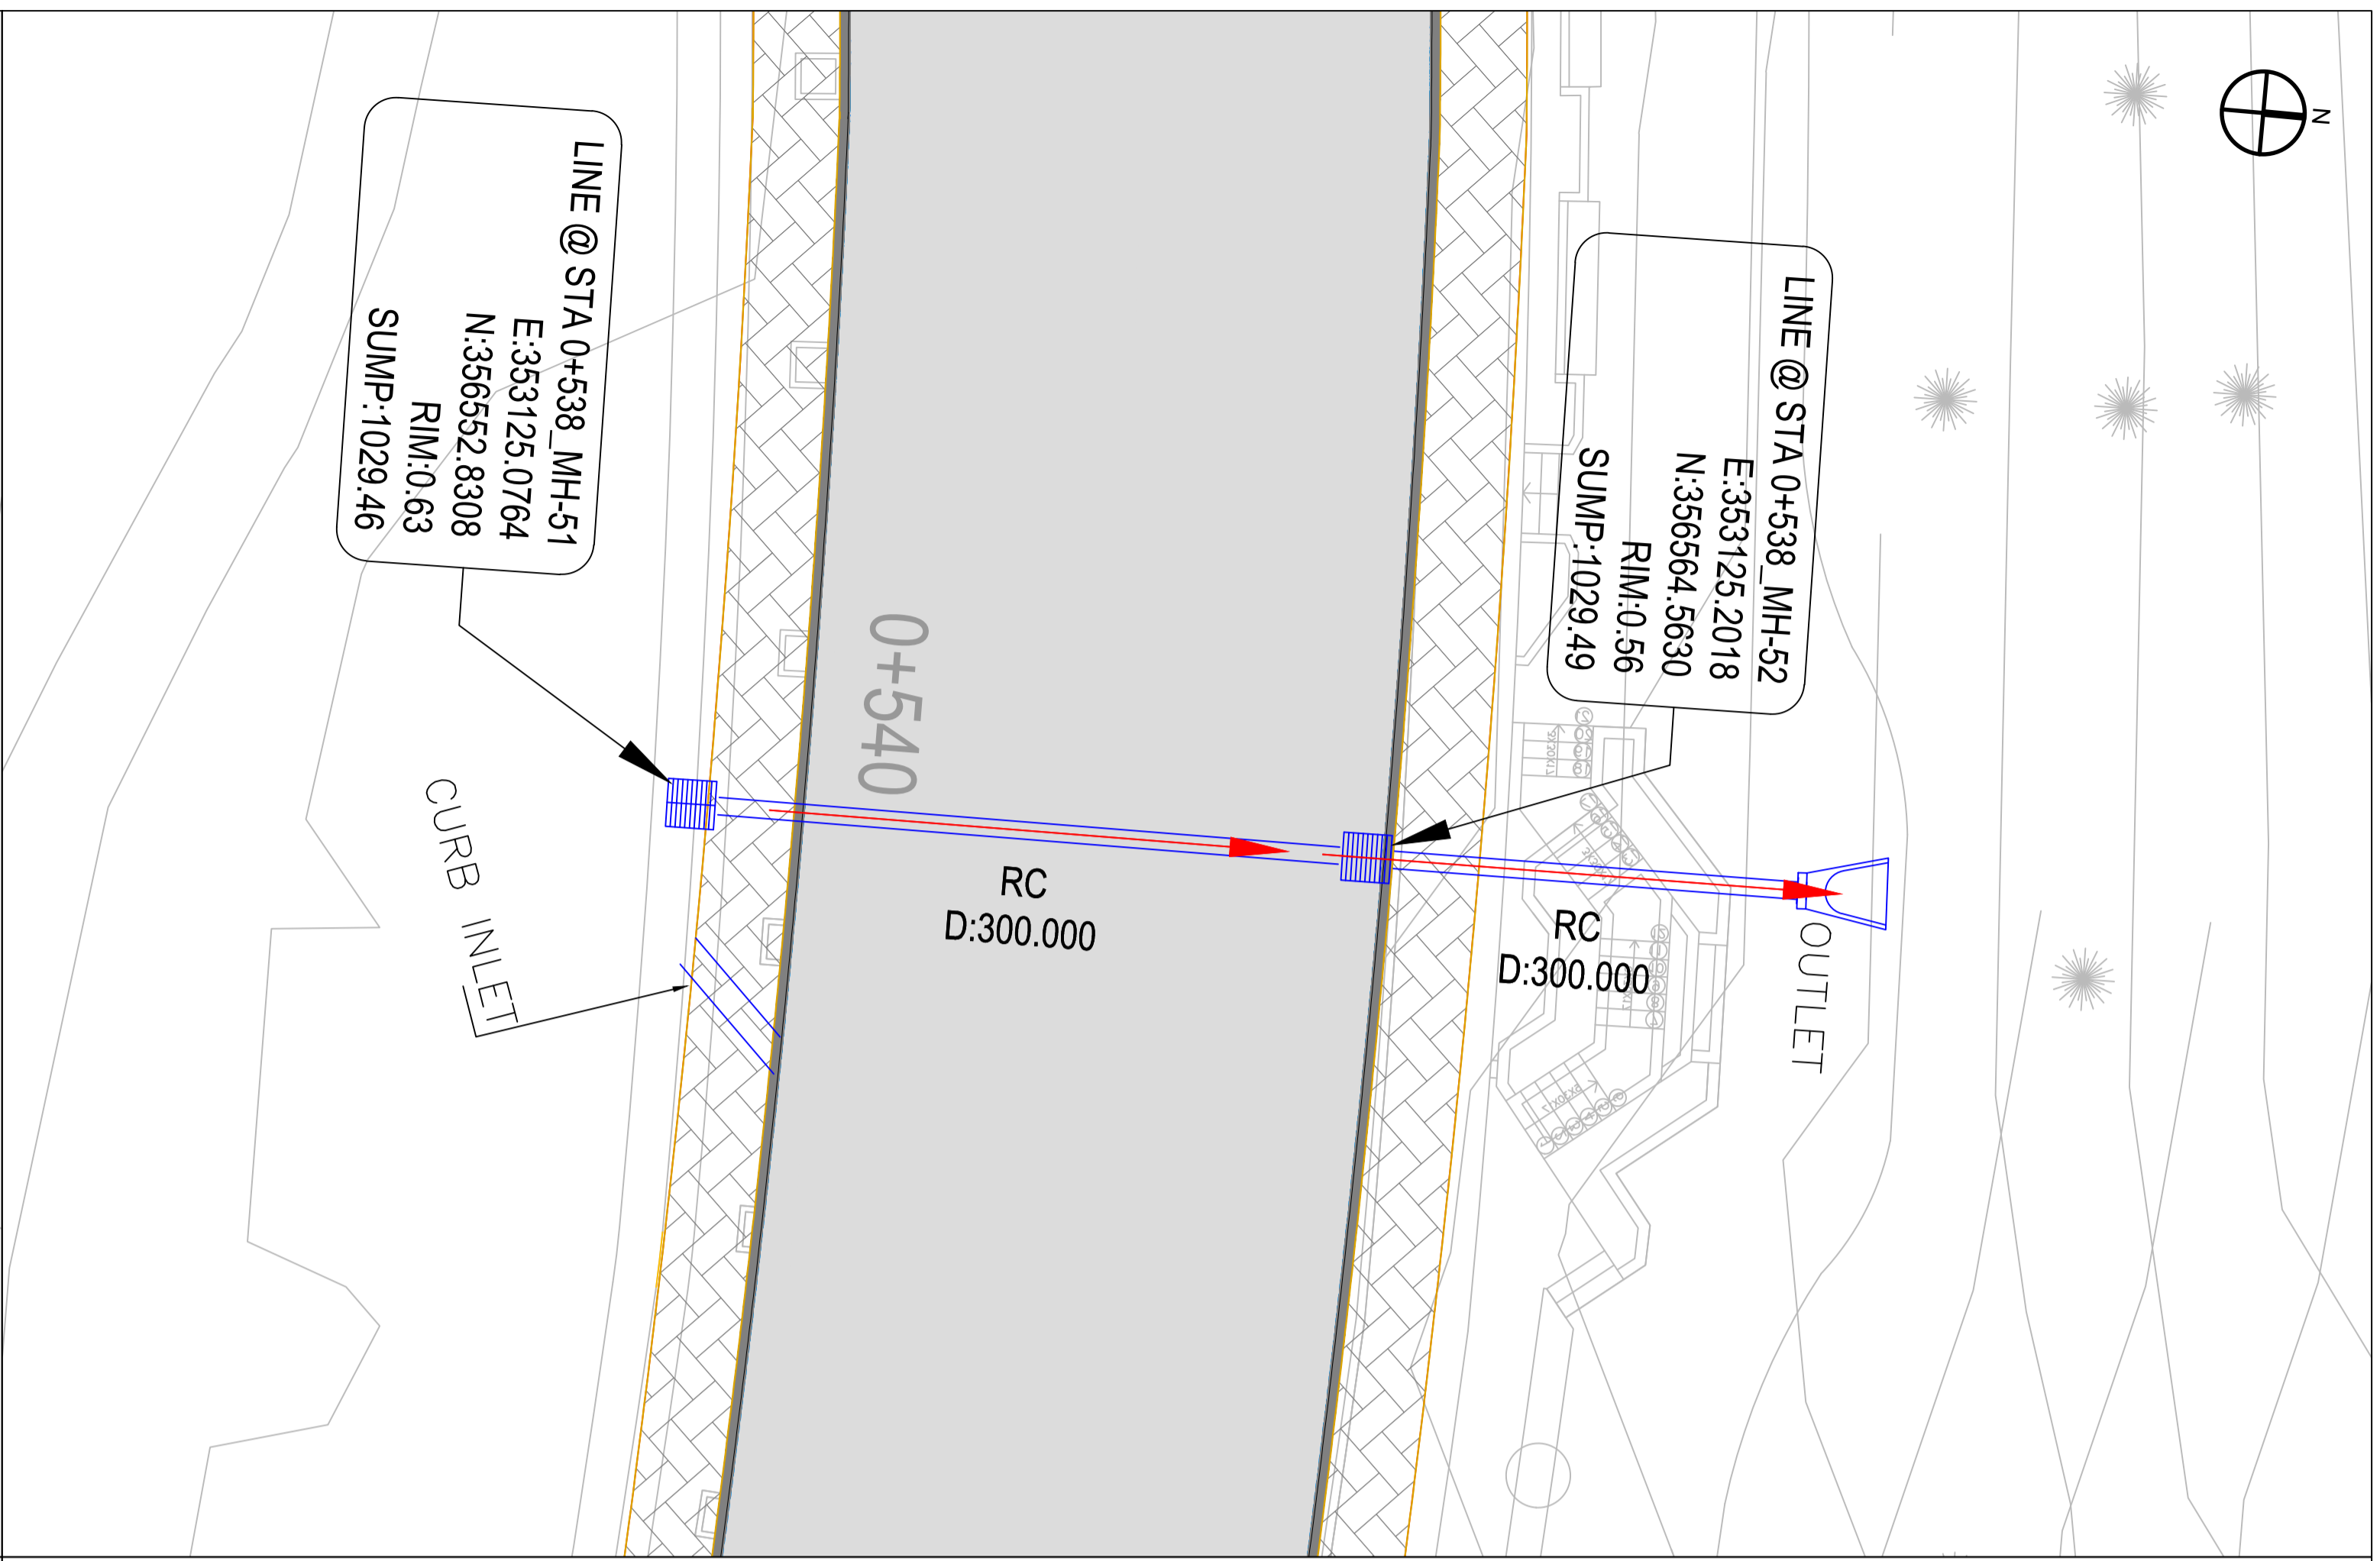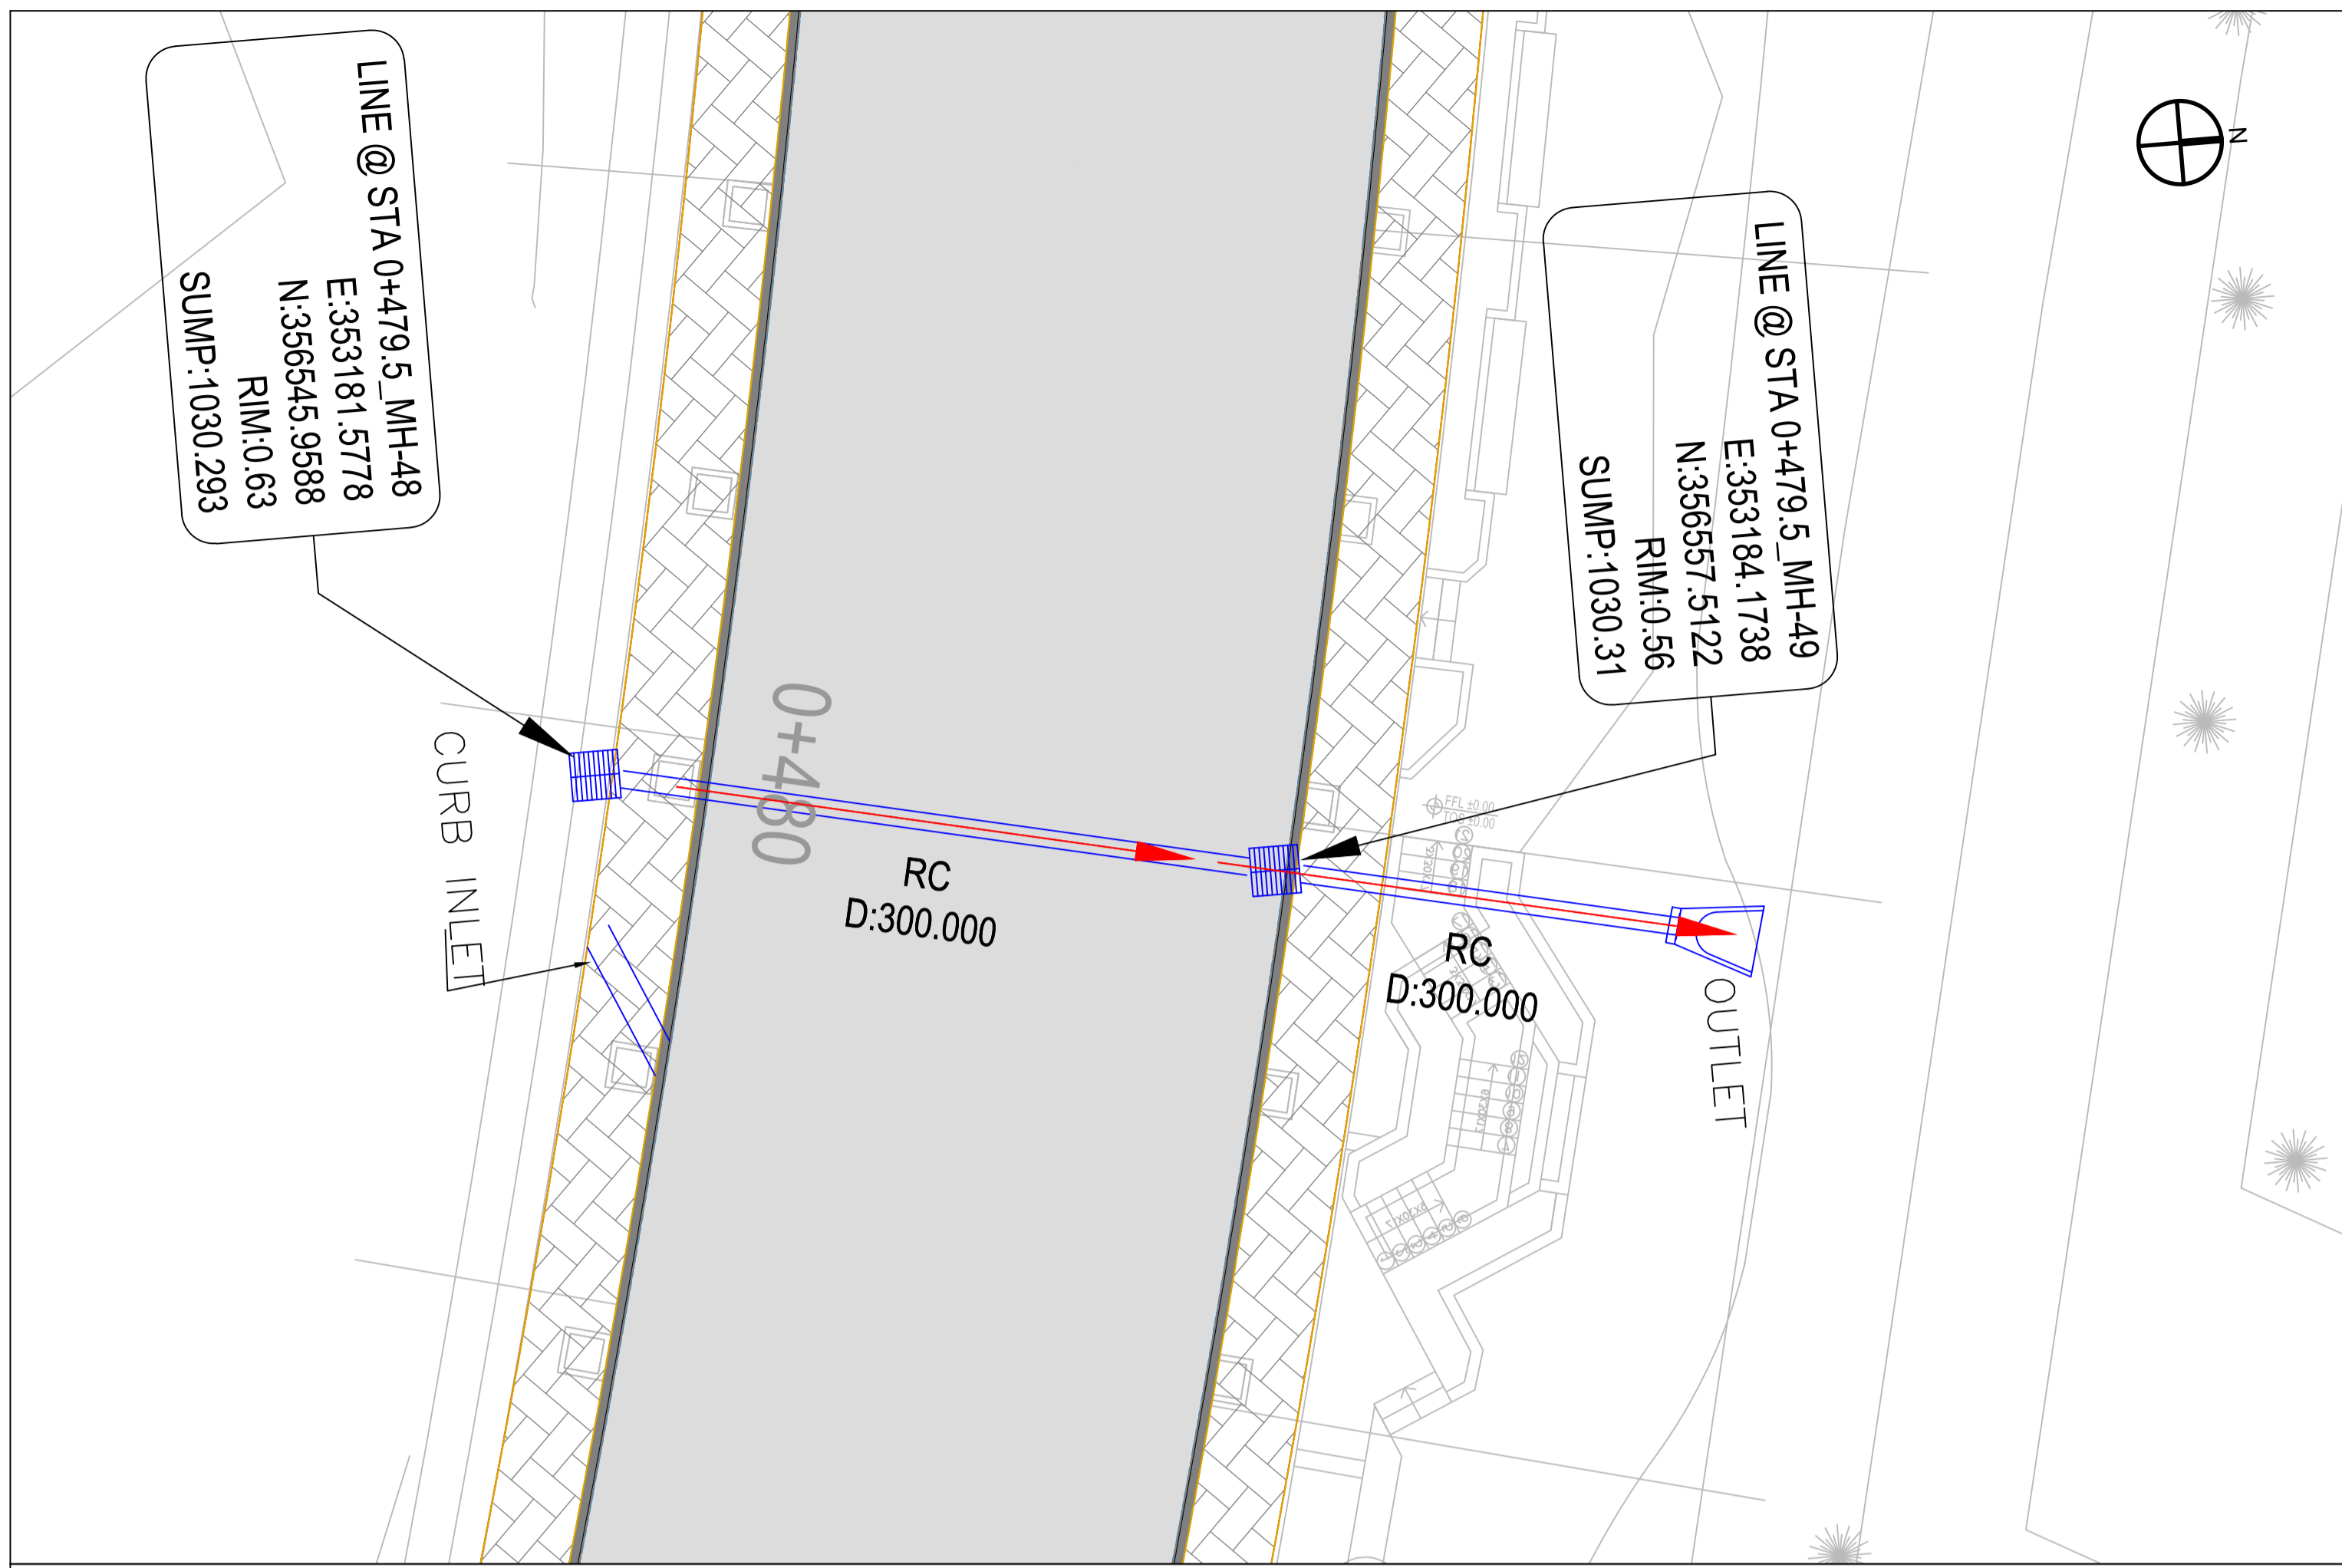


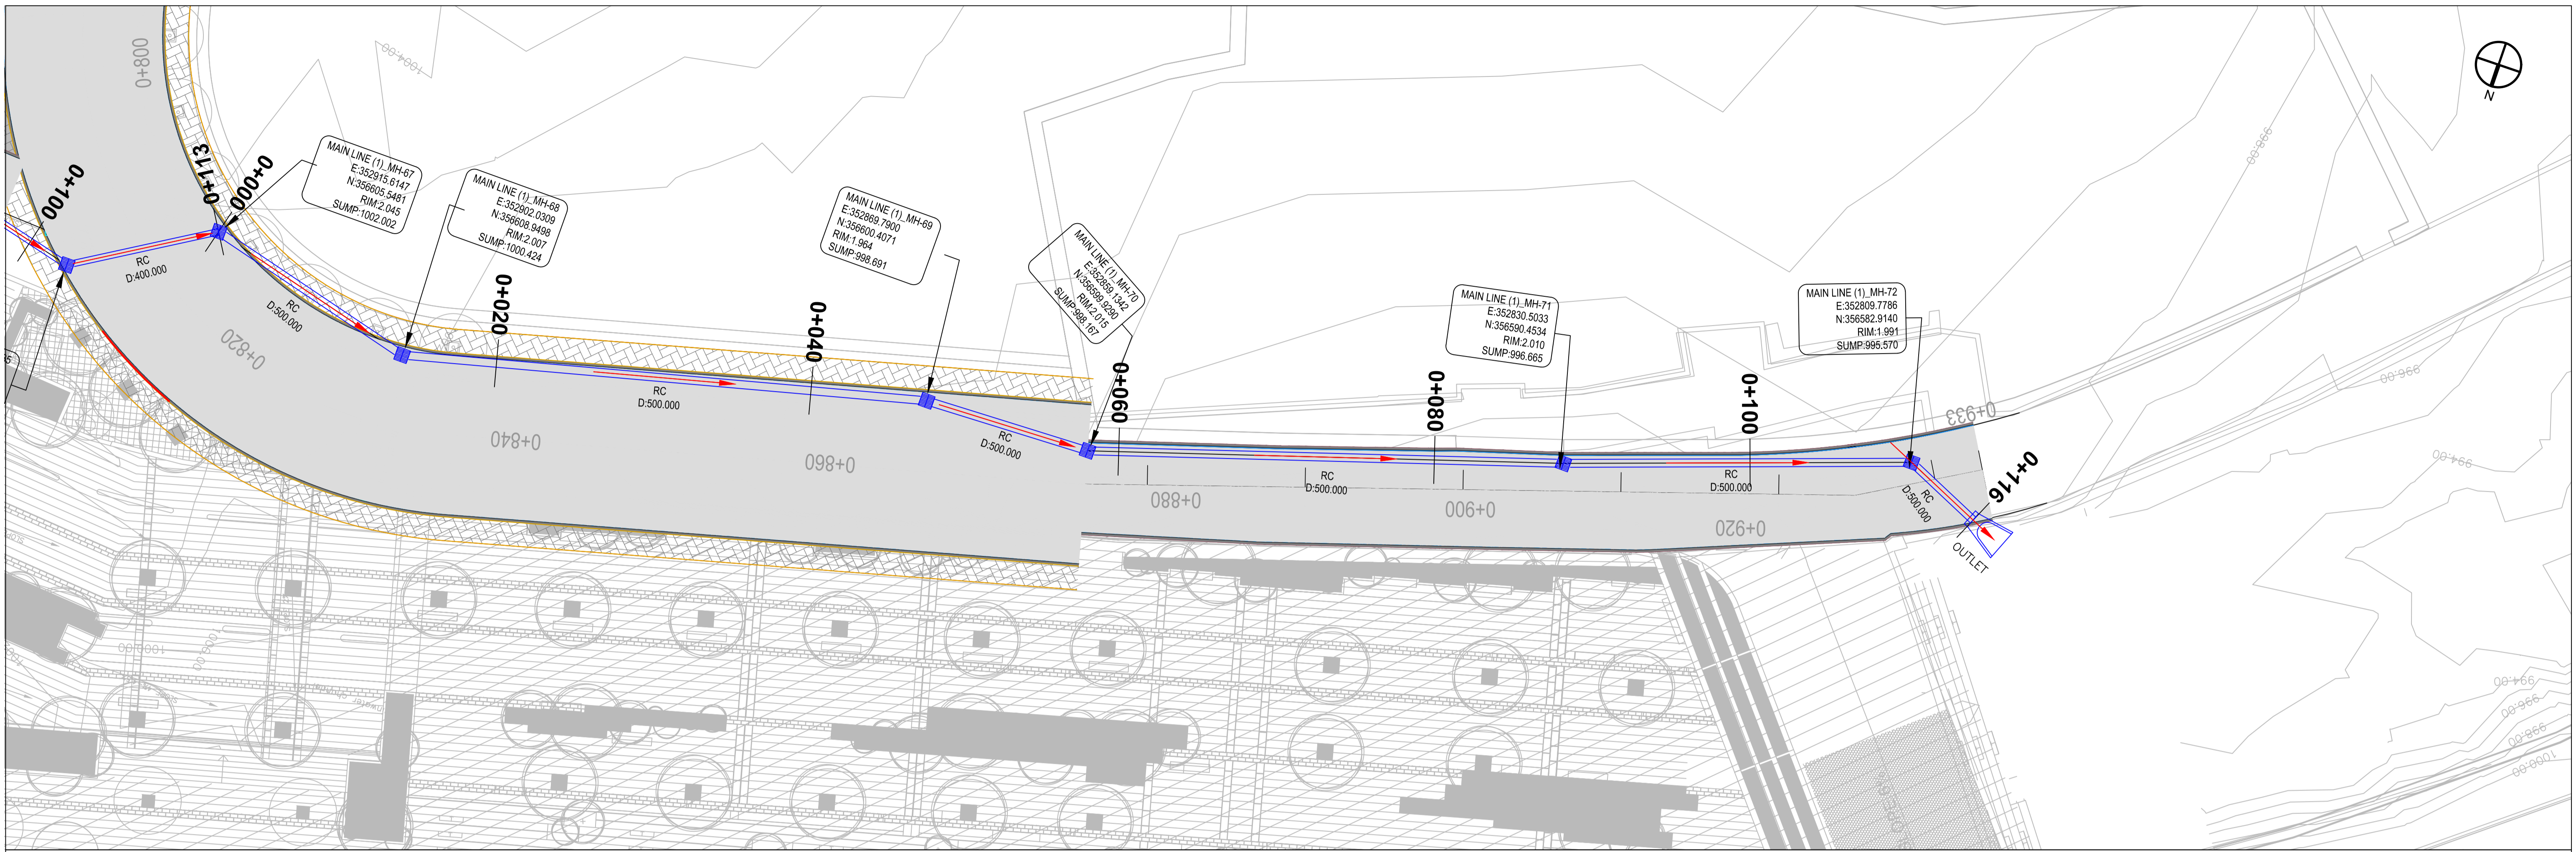

### MAIN LINE PROFILE

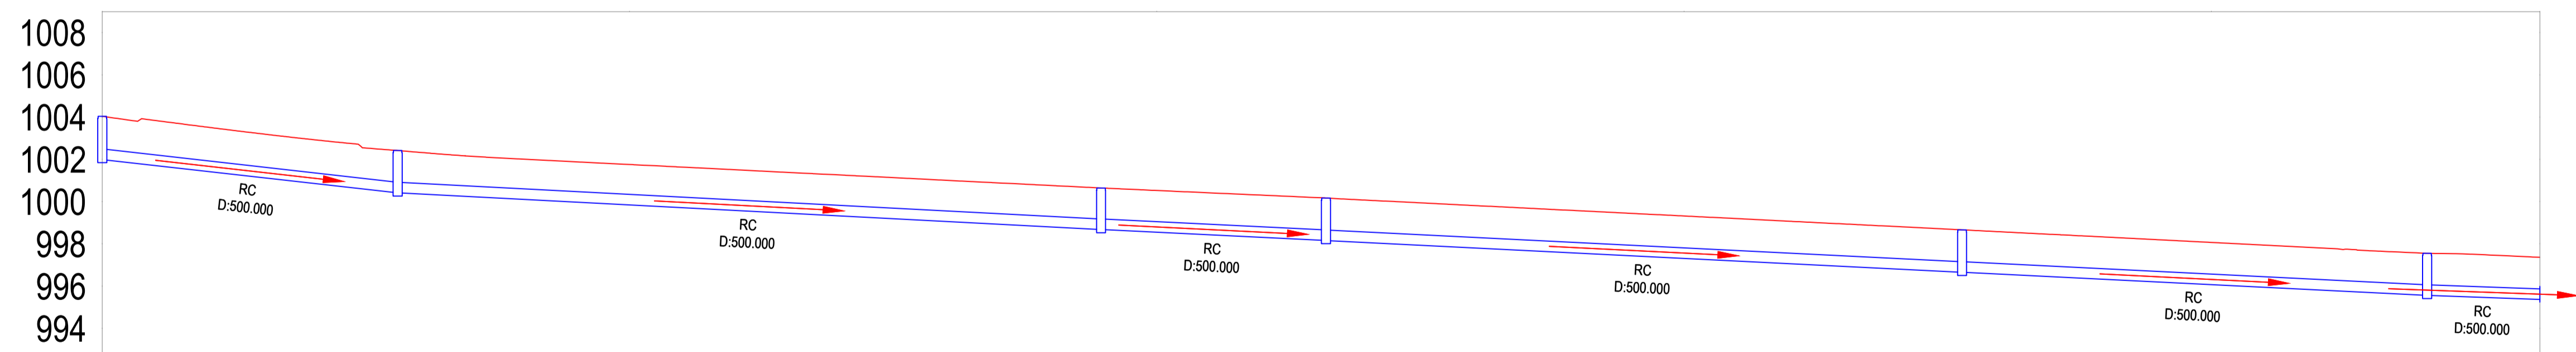

STATION	0+00	0+020	0+040	0+060	0+080	0+100	0+115.58
Distance	14.00	33.35	10.67	30.16	22.05	5.35	
Slope	11.27%	5.20%	4.91%	4.98%	4.96%	3.65%	
Invert Elevations	1000.42	998.69	998.17	996.67	995.57	995.38	

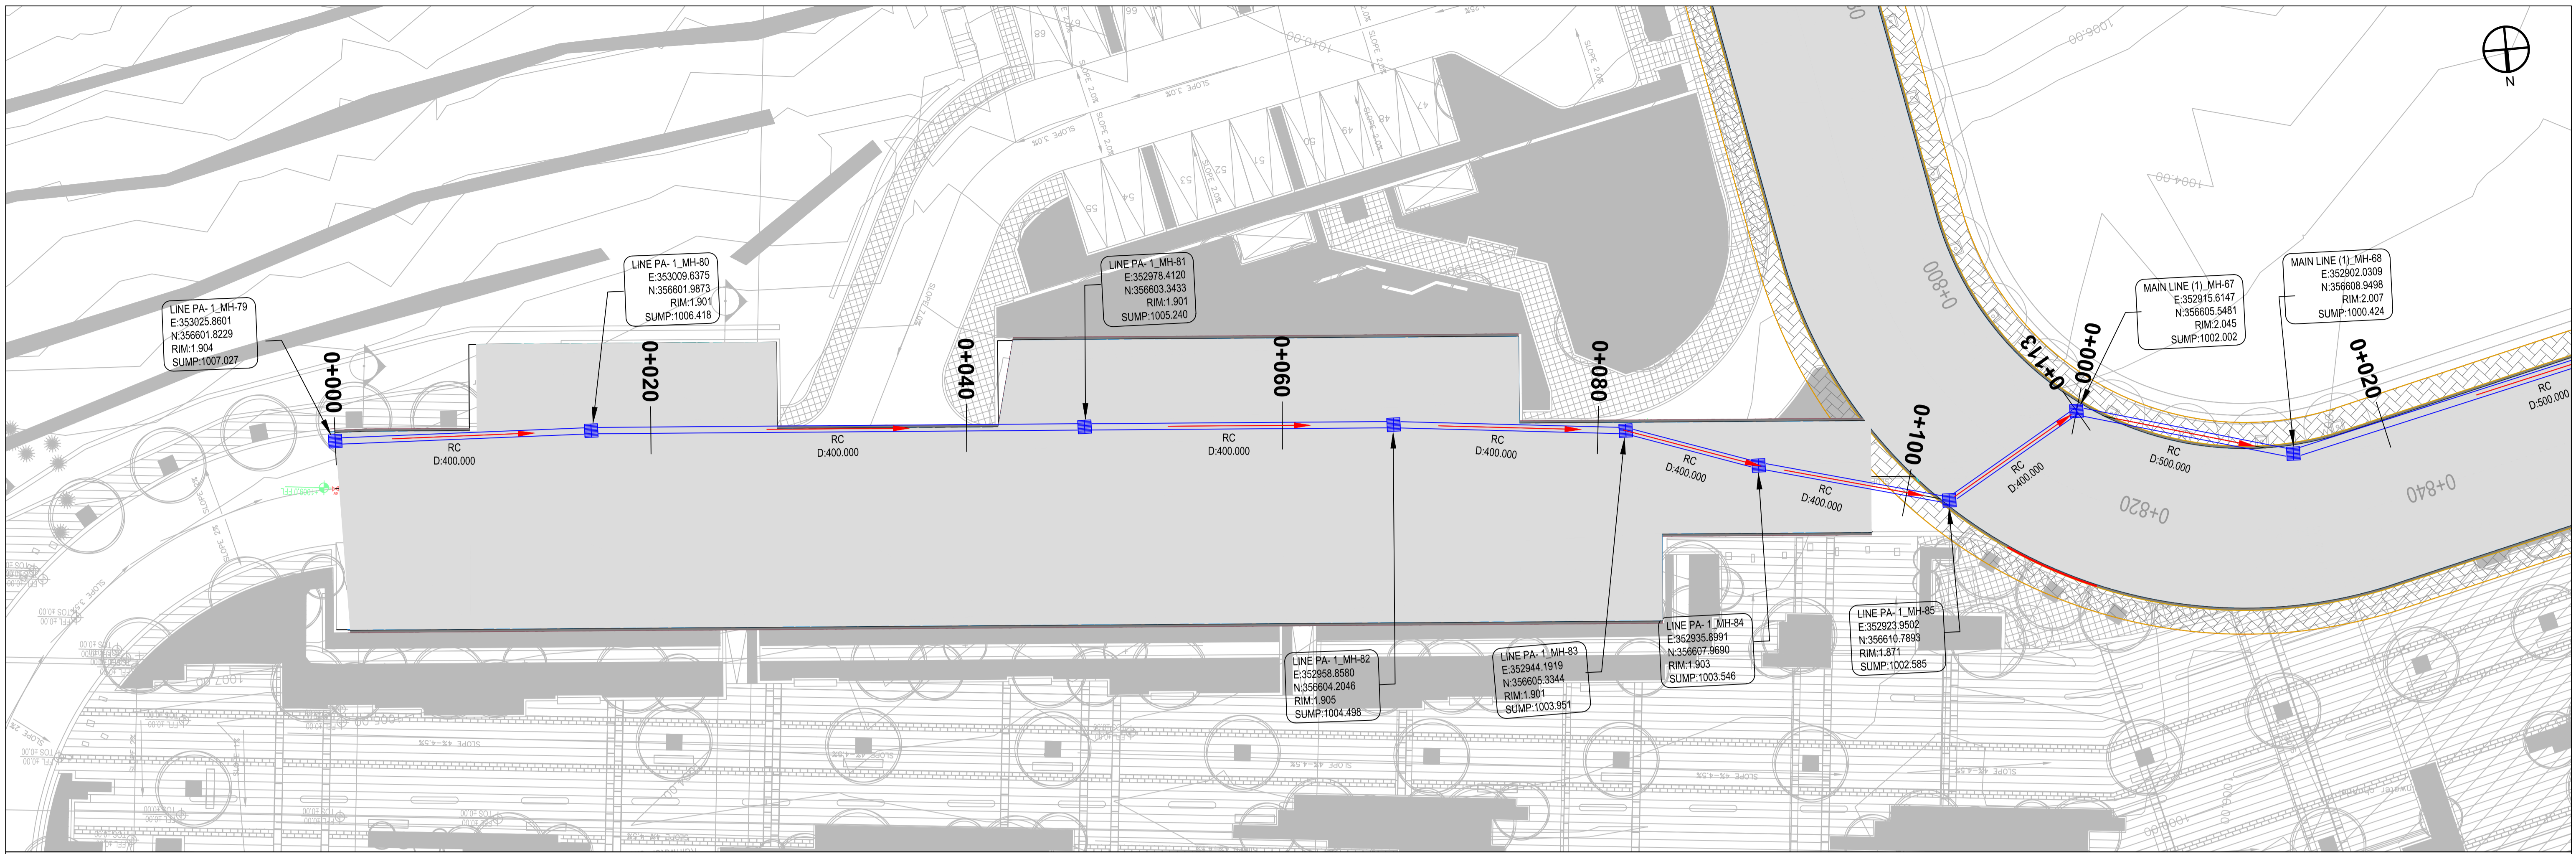

LINE PA-1 PROFILE

