

KHAMMASH ARCHITECTS

P.O. Box 921474, Amman - 11192, Jordan. Tel: +962 6 5696134, Fax: +962 6 5022366
E-mail: info@khammash.com

CLIENT

Petra Development & Tourism Region Authority

PROJECT

Road 4

ADDRESS

Wadi Musa, JORDAN

STATUS

TENDER

Copyright © Khammash Architects

THIS DRAWING IS AND AT ALL TIMES REMAINS THE EXCLUSIVE PROPERTY OF KHAMMASH ARCHITECTS. ALL MEASUREMENTS MUST BE CHECKED BY THE CONTRACTOR ON SITE BEFORE THE COMMENCEMENT OF ANY WORKS.

NOTES

DRAWN

CHECKED

ISSUE DATE

AMENDMENT

NORTH

APPROVED

AK

CHECKED

SCALE

1:100 A1

—

—

DRAWING TITLE

SITE PLAN - LANDSCAPE PART3

SHEET NUMBER


A=L-04

ISSUE DATE

—

—

MAY.2022

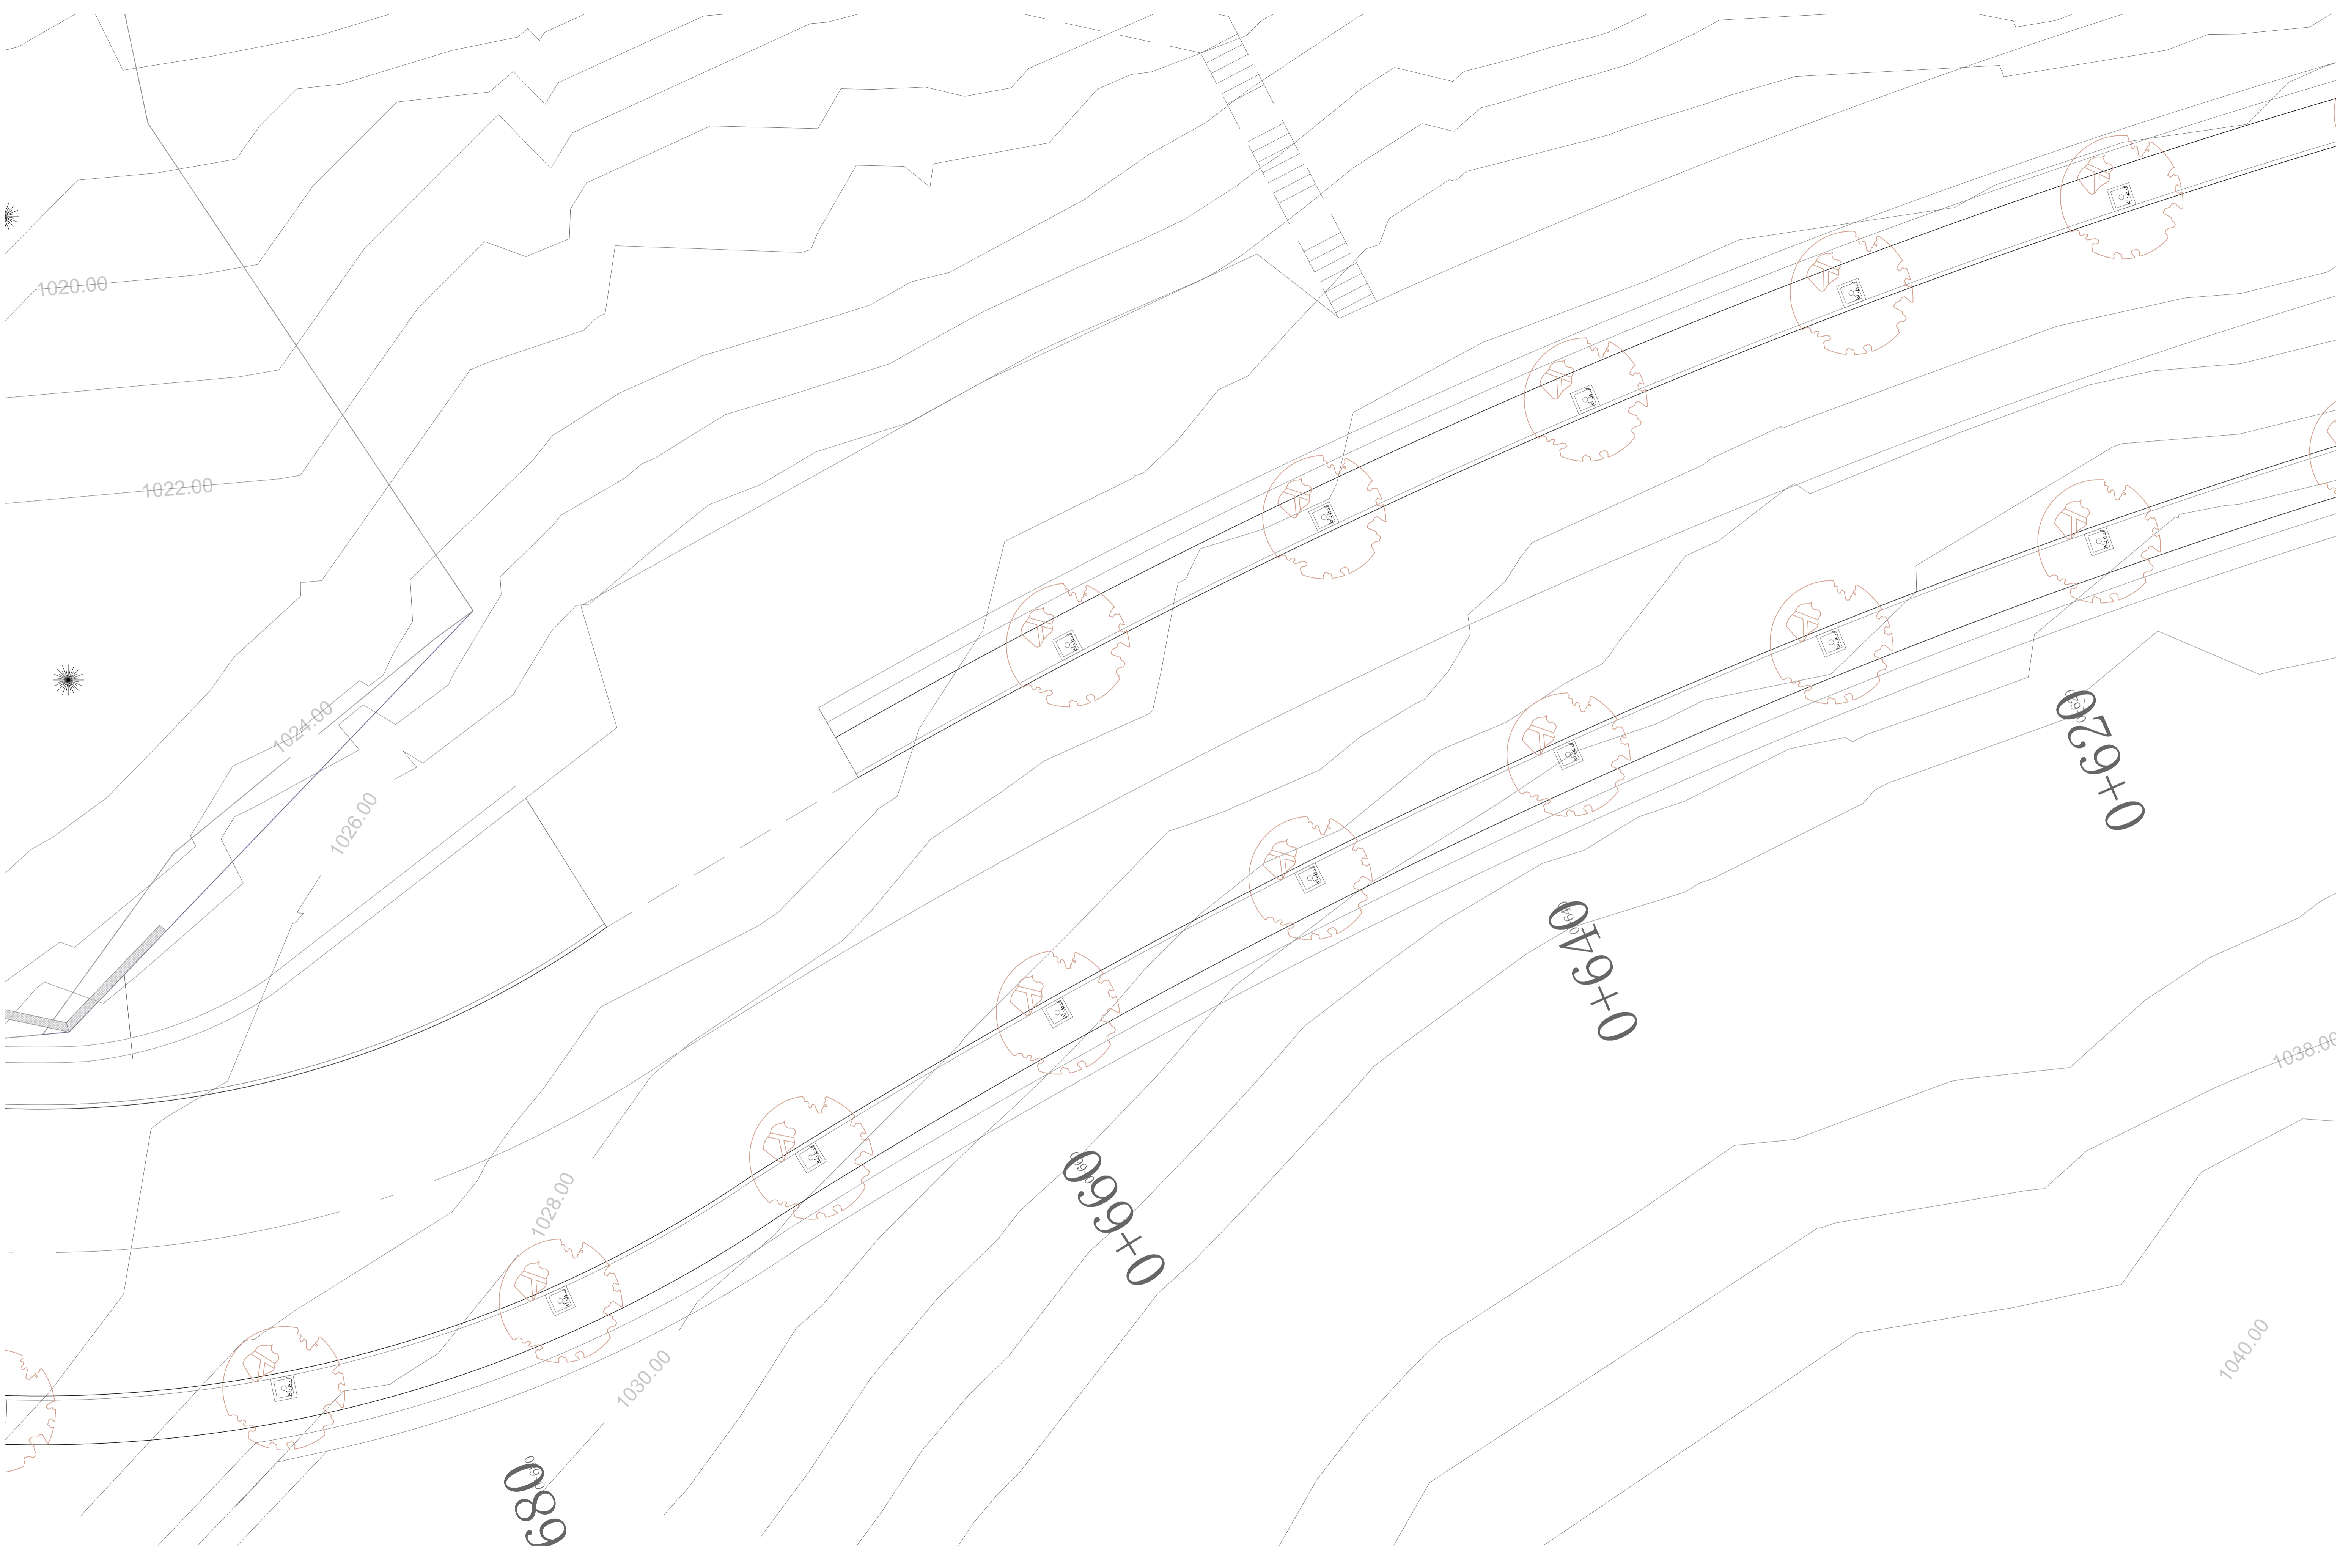

KHAMMASH ARCHITECTS

P.O. Box 921474, Amman 11192, Jordan. Tel: +962 6 5696134, Fax: +962 6 5022366
E-mail: info@khammash.com

CLIENT

Petra Development & Tourism Region Authority

PROJECT

Road 4

ADDRESS

Wadi Musa, JORDAN

STATUS

TENDER

Copyright © Khammash Architects

THIS DRAWING IS AND IN ALL TIMES REMAINS THE EXCLUSIVE PROPERTY OF KHAMMASH ARCHITECTS. ALL MEASUREMENTS MUST BE CHECKED BY THE CONTRACTOR ON SITE BEFORE THE COMMENCEMENT OF ANY WORKS.

NOTES

DRAWN

CHECKED

ISSUE DATE

AMENDMENT

NORTH

APPROVED

AK

SCALE

1:100 A1

CHECKED

DRAWING TITLE


SITE PLAN - LANDSCAPE PART 4


SHEET NUMBER

A=L-05

ISSUE DATE

MAY.2022

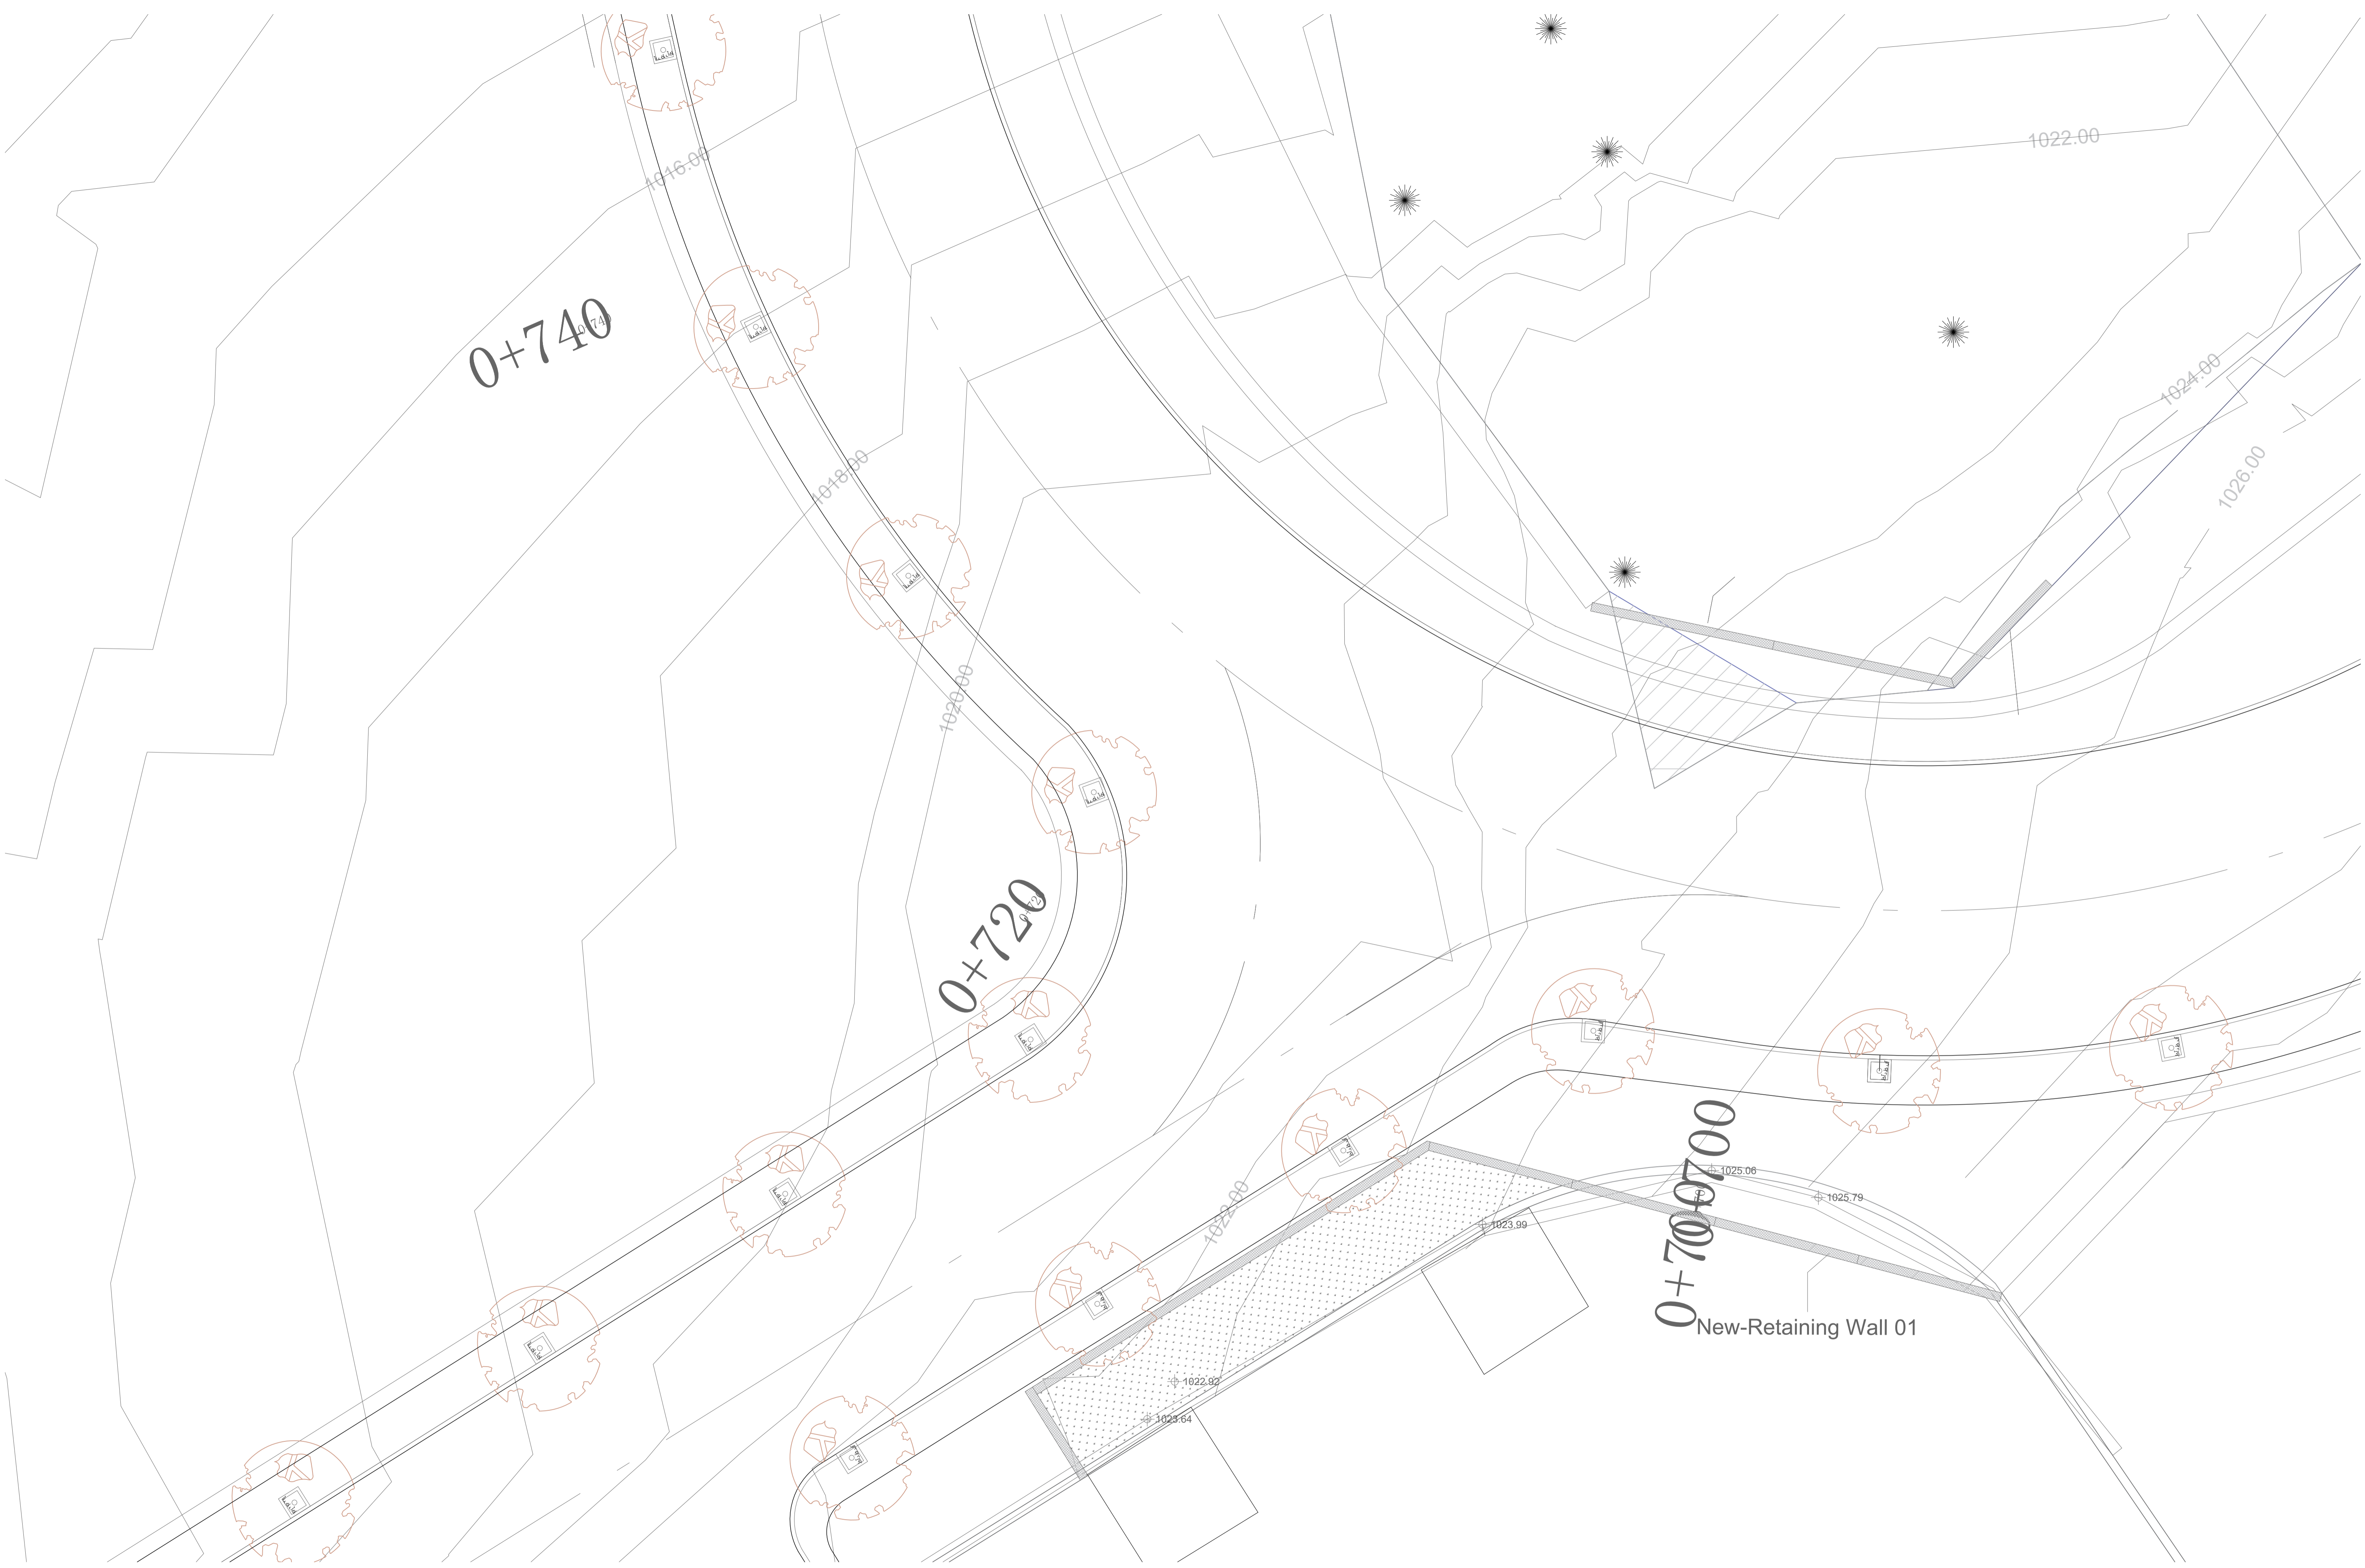

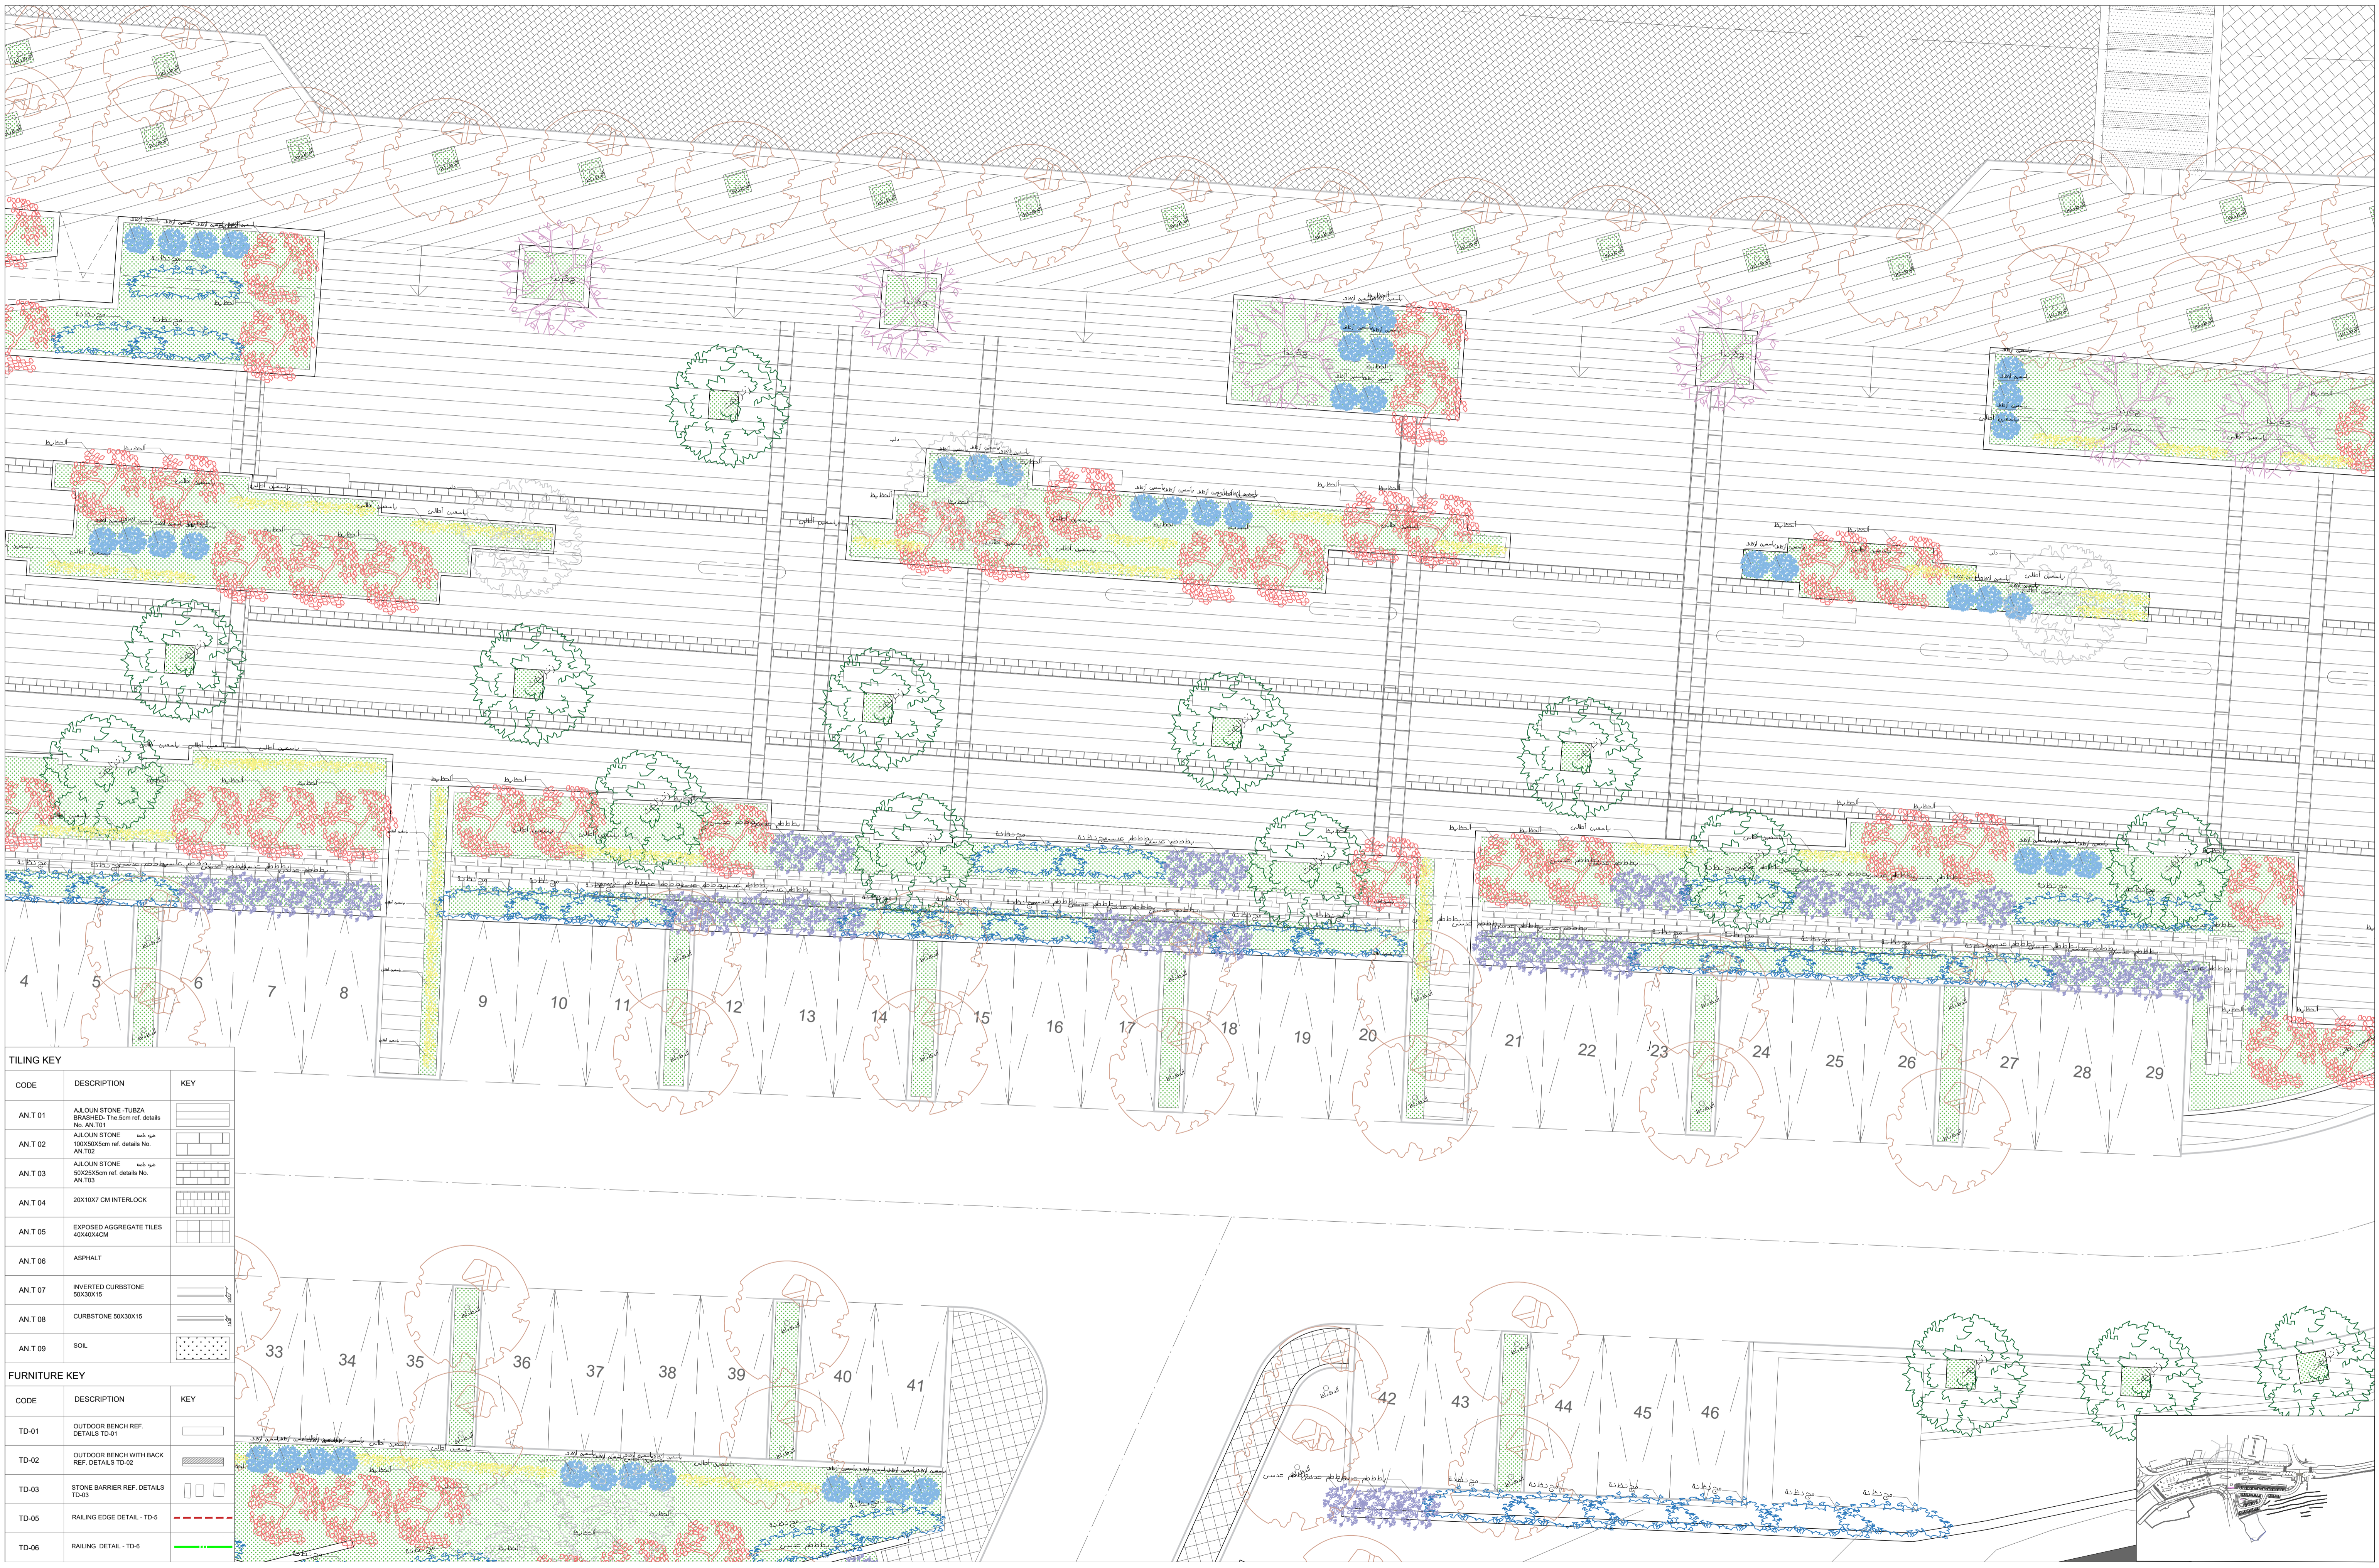

CODE	DESCRIPTION	KEY
ANT 01	AJLOUN STONE - TUBZA BRASHED. The color ref. details No. AN.T01	[Key symbol]
ANT 02	AJLOUN STONE 100X500cm ref. details No. AN.T02	[Key symbol]
ANT 03	AJLOUN STONE 50X200cm ref. details No. AN.T03	[Key symbol]
ANT 04	20X10X7 CM INTERLOCK	[Key symbol]
ANT 05	EXPOSED AGGREGATE TILES 40X40X4CM	[Key symbol]
ANT 06	ASPHALT	[Key symbol]
ANT 07	INVERTED CURBSTONE 50X30X15	[Key symbol]
ANT 08	CURBSTONE 50X30X15	[Key symbol]
ANT 09	SOIL	[Key symbol]

CODE	DESCRIPTION	KEY
TD-01	OUTDOOR BENCH REF. DETAILS TD-01	[Key symbol]
TD-02	OUTDOOR BENCH WITH BACK REF. DETAILS TD-02	[Key symbol]
TD-03	STONE BARRIER REF. DETAILS TD-03	[Key symbol]
TD-05	RAILING EDGE DETAIL - TD-5	[Key symbol]
TD-06	RAILING DETAIL - TD-6	[Key symbol]

KHAMMASH ARCHITECTS
 P.O. Box 921474, Amman - 11192, Jordan. Tel: +962 6 5695134. Fax: +962 6 5622366
 E-mail: info@khammash.com


CLIENT
Petra Development & Tourism Region Authority

PROJECT
Road 4 ADDRESS
Wadi Musa, JORDAN

STATUS
TENDER
 Copyright © Khammash Architects
 THIS DRAWING IS AND IN ALL THINGS REMAINS THE EXCLUSIVE PROPERTY OF KHAMMASH ARCHITECTS. ALL MEASUREMENTS MUST BE CHECKED BY THE CONTRACTOR ON SITE BEFORE THE COMMENCEMENT OF ANY WORKS.

NOTES

ISSUE/DATE	AMENDMENT	CHECKED	APPROVED	SCALE	DRAWING TITLE
			AK	1:100 A1	SITE PLAN - LANDSCAPE PART 8
					SHEET NUMBER ISSUE DATE
					A=L-09 - MAY.2023

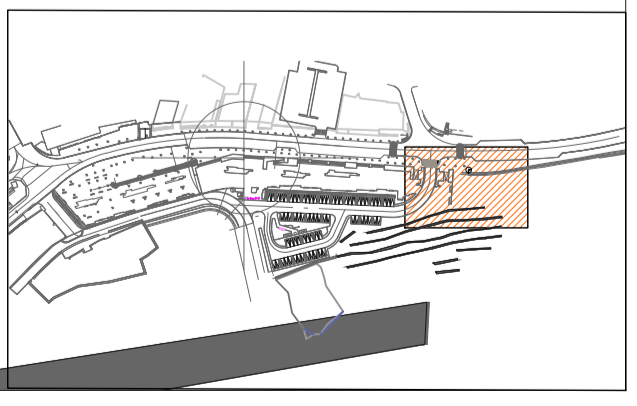

KHAMMASH ARCHITECTS
 P.O. Box 921476, Amman - 11192, Jordan, Tel: +962 6 5696134, Fax: +962 6 5622366
 E-mail: info@khammash.com

CLIENT
Petra Development & Tourism Region Authority

PROJECT
Road 4
 ADDRESS
Wadi Musa, JORDAN

STATUS
TENDER
 Copyright © Khammash Architects
 THIS DRAWING IS AND IN ALL TIMES REMAINS THE EXCLUSIVE PROPERTY OF KHAMMASH ARCHITECTS. ALL MEASUREMENTS MUST BE CHECKED BY THE CONTRACTOR ON SITE BEFORE THE COMMENCEMENT OF ANY WORKS.



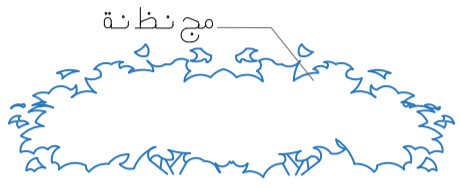
NOTES

ISSUE DATE	AMENDMENT	CHECKED	APPROVED


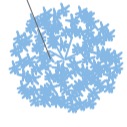
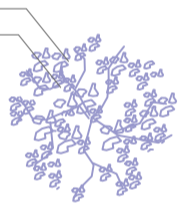
DRAWN [] NORTH [] SCALE []
 1:100 A1
 CHECKED [] APPROVED []
 AK

DRAWING TITLE
SITE PLAN - LANDSCAPE PART 9
 SHEET NUMBER [] ISSUE DATE []
 A=L-010 - MAY.2023


Ground Cover

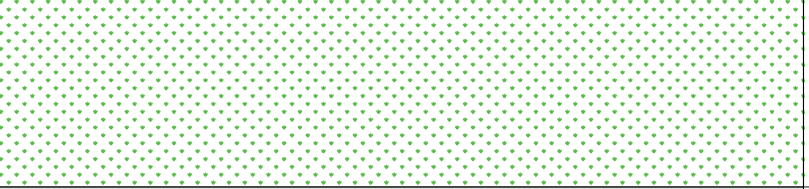Scientific Name	Arabic Name	Symbol	Amount
Bermuda grass	تج بيل		
Hedera	هيدراً		40
bougainvillea	مرحنونه		60

Shrubs

Scientific Name	Arabic Name	Symbol	Amount
Juniperus horizontalis	عرعر زأطف		12
Plumbago capensis	ياسمين أزطف		95
Pistacia lentiscus	بطاطم عدسى		70

Trees

Scientific Name	Arabic Name	Symbol	Amount
Plantanus Orientalis	دلب		10
Jacaranda	چكردنداً		25
Albizia Julibrissin Durazz	ألحظ بظ		70
Ulmus	ألدظ دأظ		250
Melia azedarach	زن زلخت		