


PRODUCED BY AN AUTODESK EDUCATIONAL PRODUCT

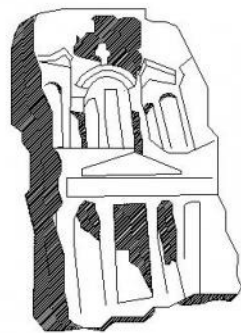

Petra

Petra Development & Tourism Region Authority

***Petra Development & Tourism
Region Authority***

*Rainwater drainage project
Rajef*


2017

PRODUCED BY AN AUTODESK EDUCATIONAL PRODUCT

PRODUCED BY AN AUTODESK EDUCATIONAL PRODUCT

PRODUCED BY AN AUTODESK EDUCATIONAL PRODUCT

PRODUCED BY AN AUTODESK EDUCATIONAL PRODUCT




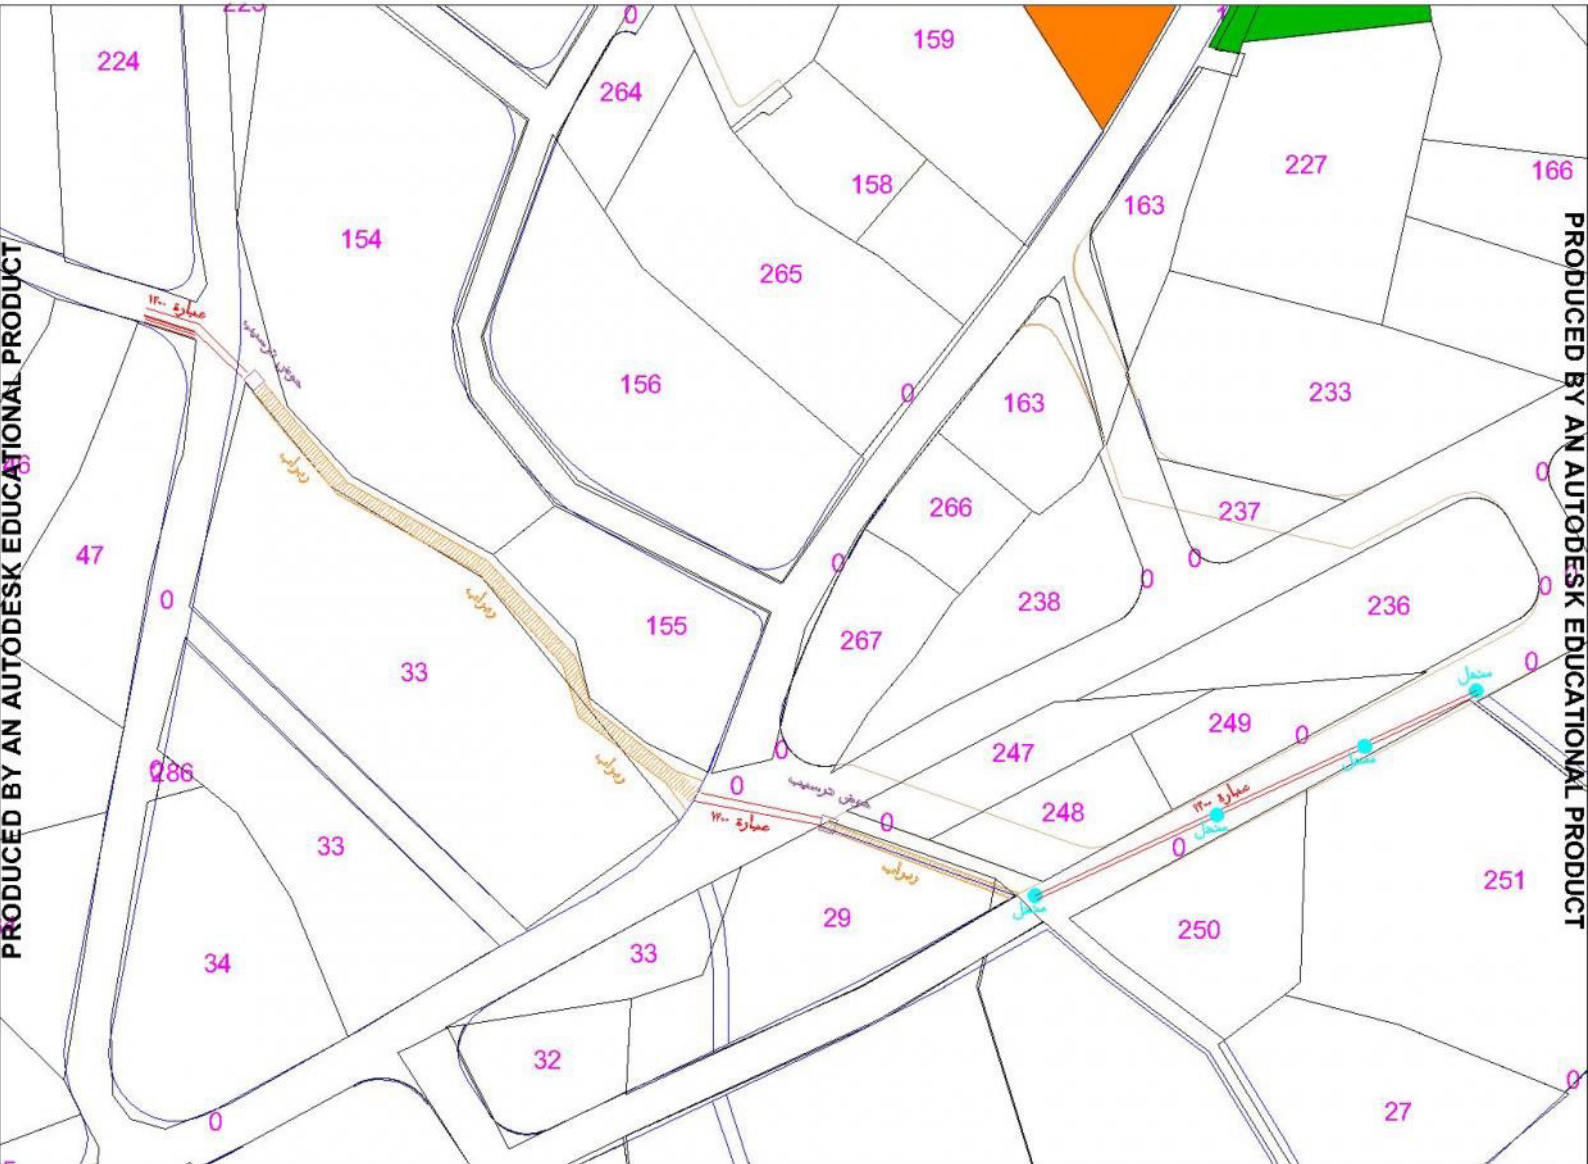


PRODUCED BY AN AUTODESK EDUCATIONAL PRODUCT

PRODUCED BY AN AUTODESK EDUCATIONAL PRODUCT



PRODUCED BY AN AUTODESK EDUCATIONAL PRODUCT

PRODUCED BY AN AUTODESK EDUCATIONAL PRODUCT

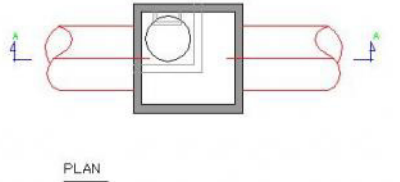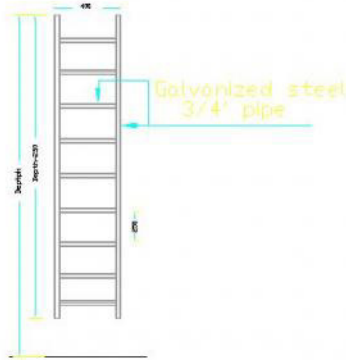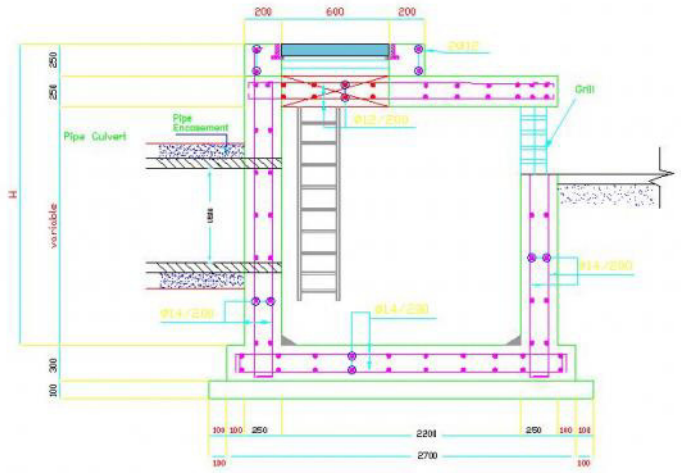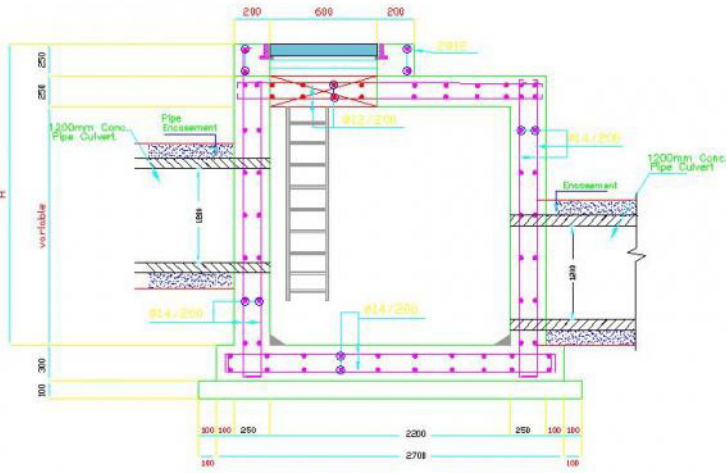


 Petra	
Petra Project	




PRODUCED BY AN AUTODESK EDUCATIONAL PRODUCT

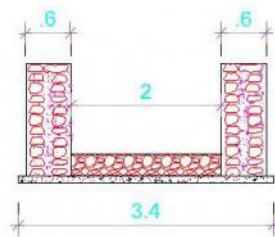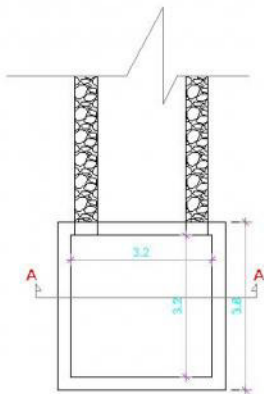

Rebrab Details

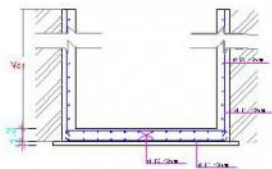

Sedimentation Tank Details

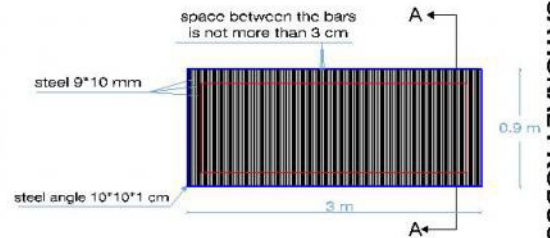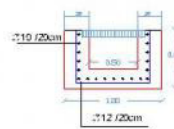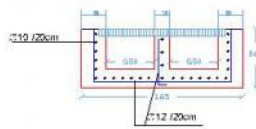

section B-B


section A-A

Grills Details



RainWater Drainage Project	
R.W.P	
MAJIN PISA	
Rebrab, Sedimentation Tank Details, Grills	
DESIGN	
DATE	DESIGNER
1438	M. H.
Aroh Safaa Amarat	

PRODUCED BY AN AUTODESK EDUCATIONAL PRODUCT

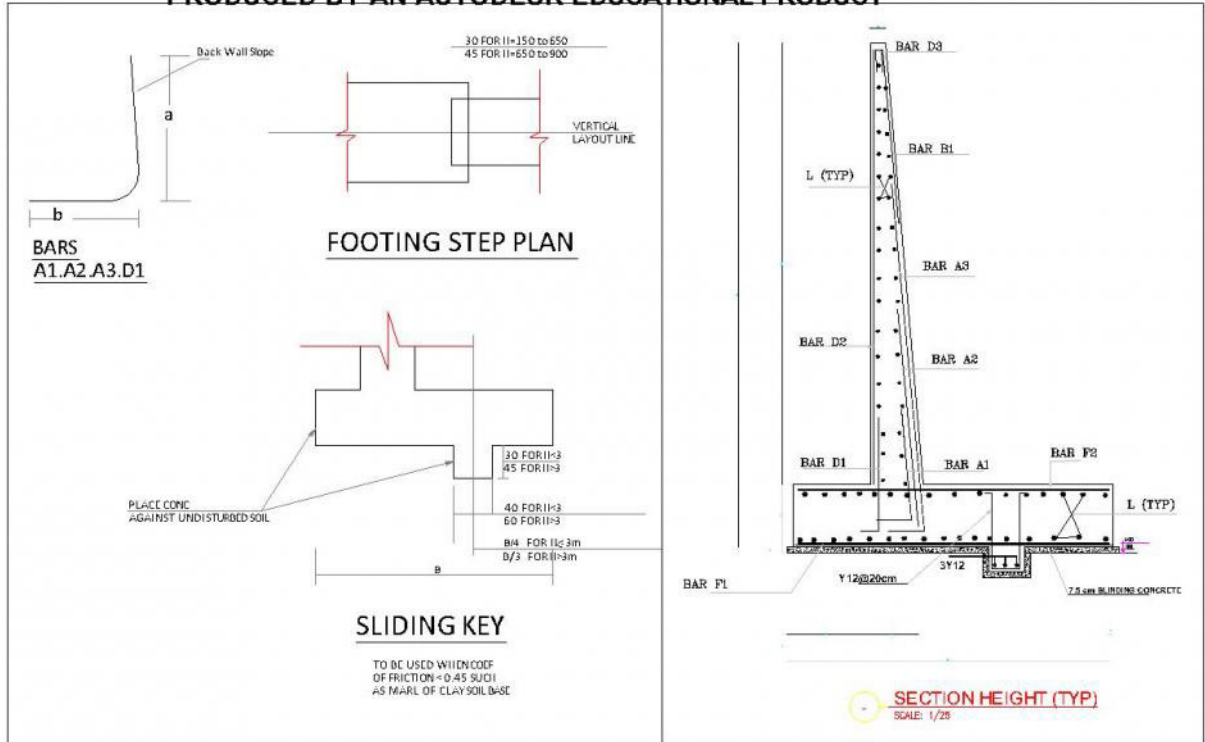


Dimension				Reinforcement																				Q _{all} (kN)		Q _{max} (kN)												
H	B	C	D	BAR A1					BAR A2					BAR A3					BAR D1					D2	B1	F1	F2	L	Q _{all} (kN)	Q _{max} (kN)								

Petra

Arch Safan Amarat

PRODUCED BY AN AUTODESK EDUCATIONAL PRODUCT






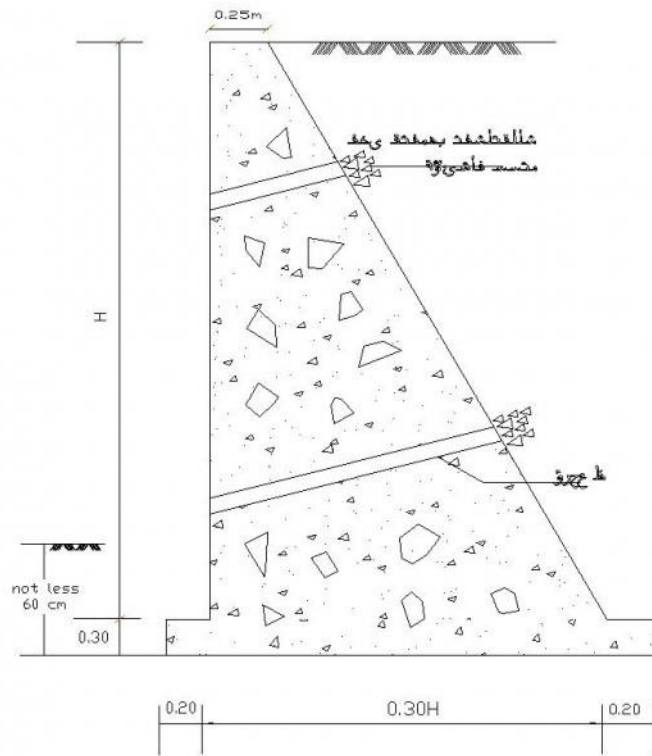


MASONRY RETAINING WALL - TYPICAL SEC.



RainWater Drainage Project مشروع تصريف مياه الأمطار	
DATE	DESIGNED BY

PRODUCED BY AN AUTODESK EDUCATIONAL PRODUCT

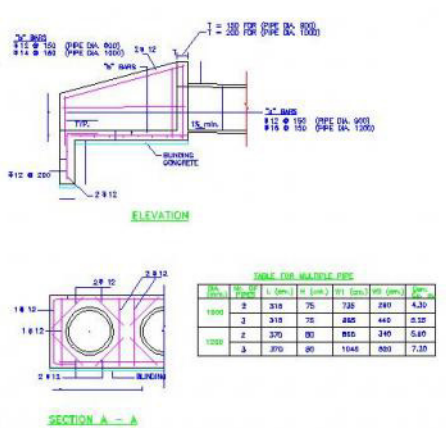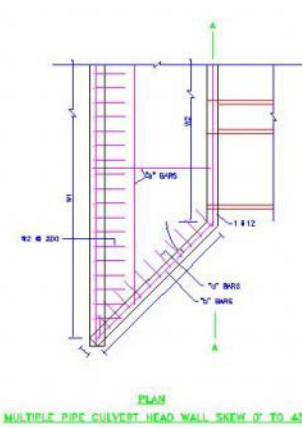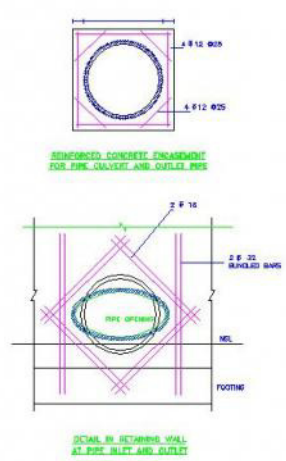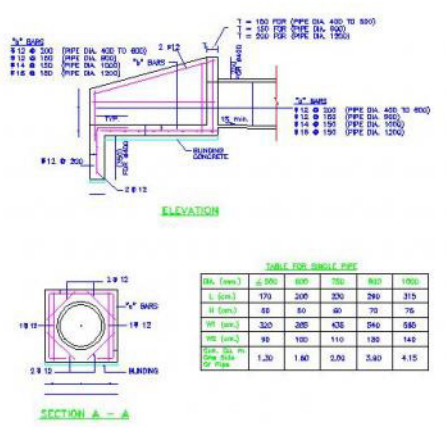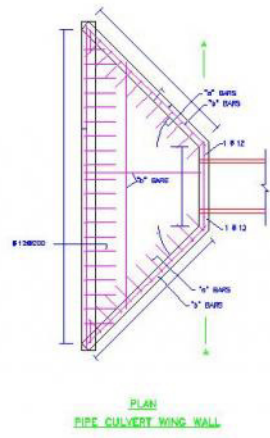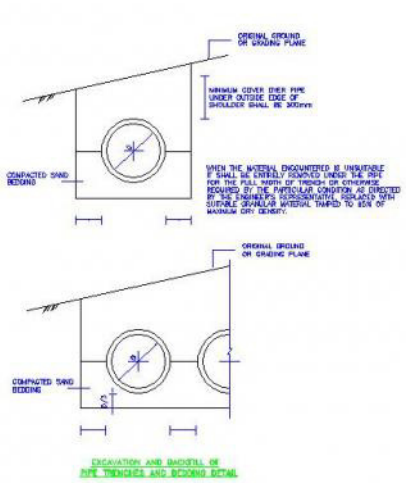









PRODUCED BY AN AUTODESK EDUCATIONAL PRODUCT

PRODUCED BY AN AUTODESK EDUCATIONAL PRODUCT

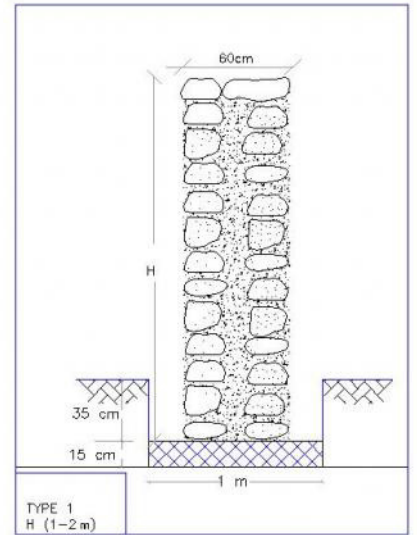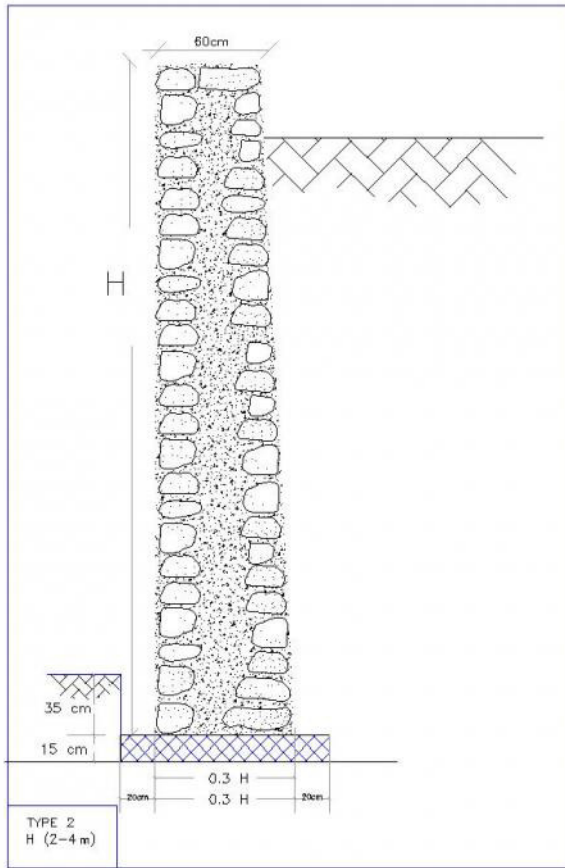



RainWater Drainage Project
Rajaf

STRUCTURE TITLE: walls

DATE: 11/01/2020

BY: Arch Sifan Amarat

SECTION: walls

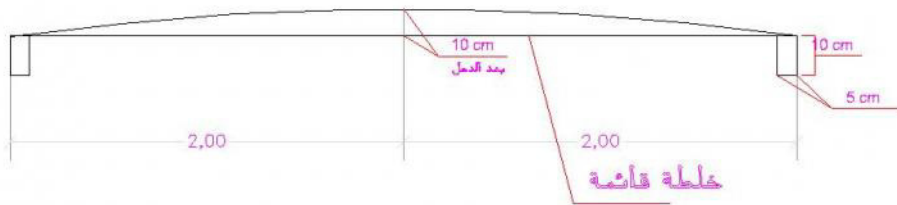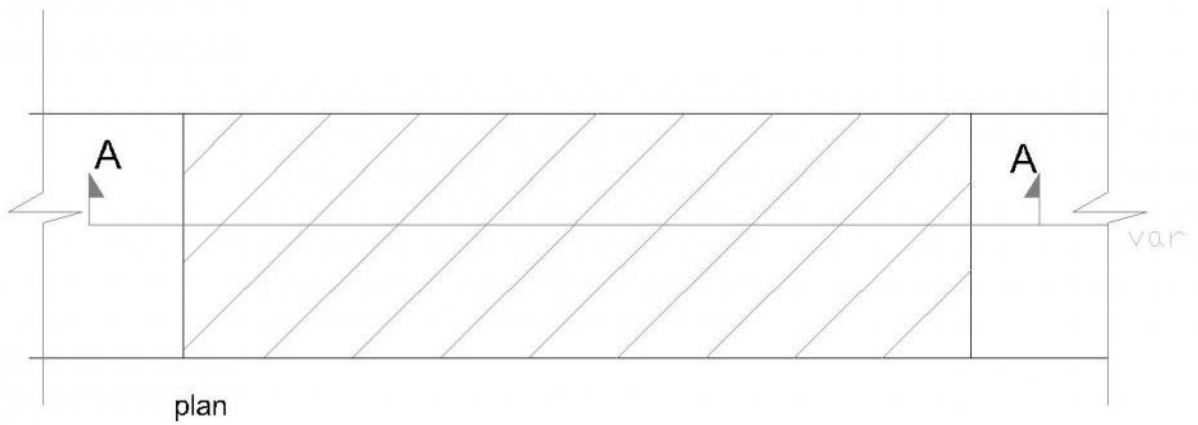

section A-A



Water Development & Tourism Authority

RainWater Drainage Project
Rwpj

PROJECT TITLE

DATE

BY (S)

DATE

BY (S)

DATE