


Petra


Petra Development & Tourism Region Authority

Rajef

2017

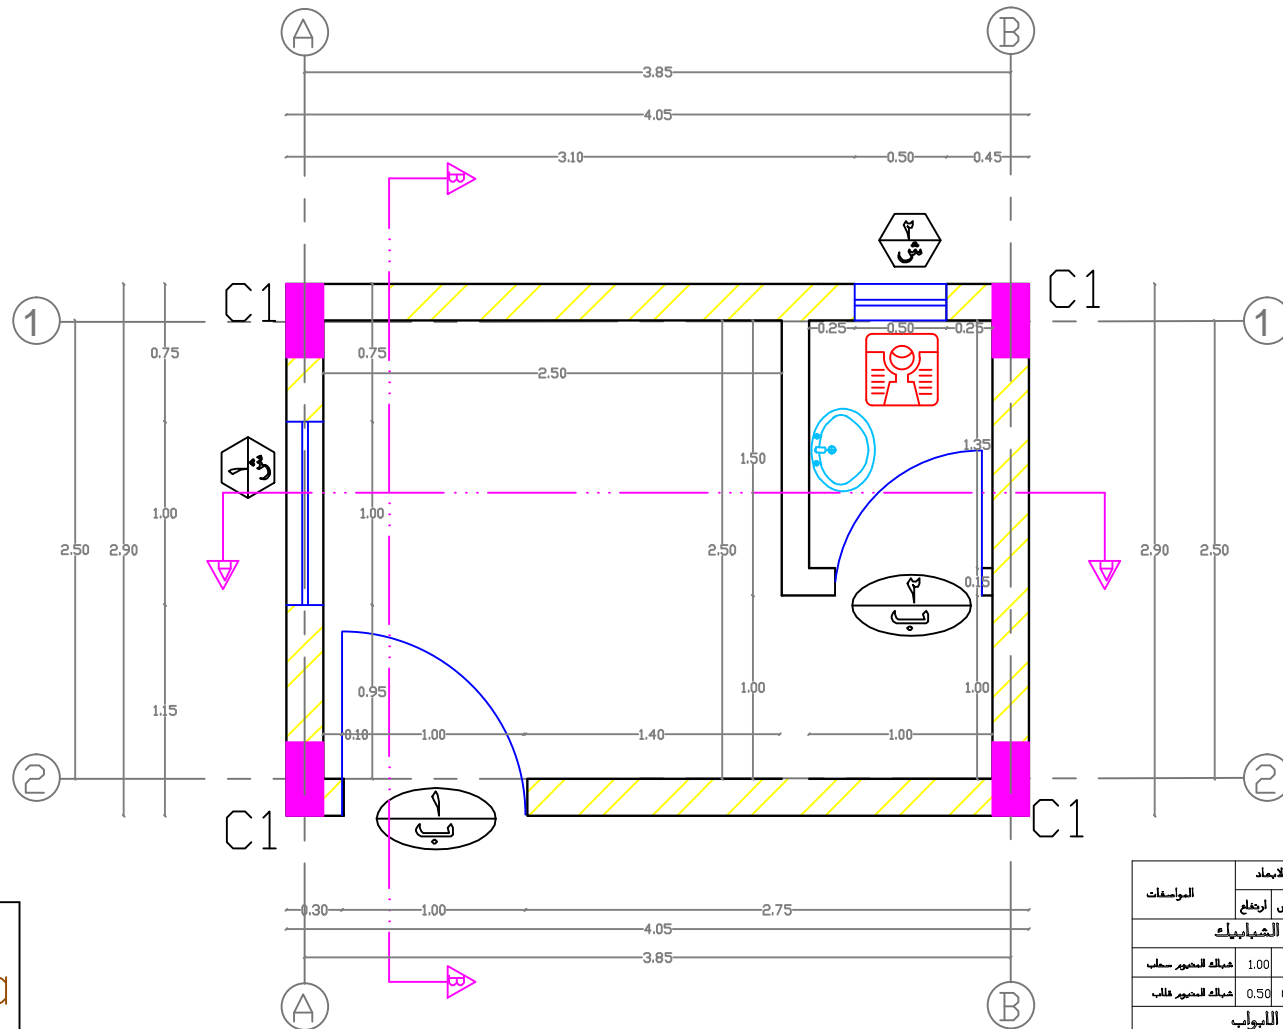

المواصفات	الأبعاد		الرقم
	الارتفاع	عرض	
باب درفة واحدة حديد قاسين	2.00	1.00	1
باب درفة واحدة خشب	2.00	0.80	2







Petra
Petra Development & Tourism Region Authority


Architecture plan


Scale: 1:50

Author: Eng. Safaa Amerat

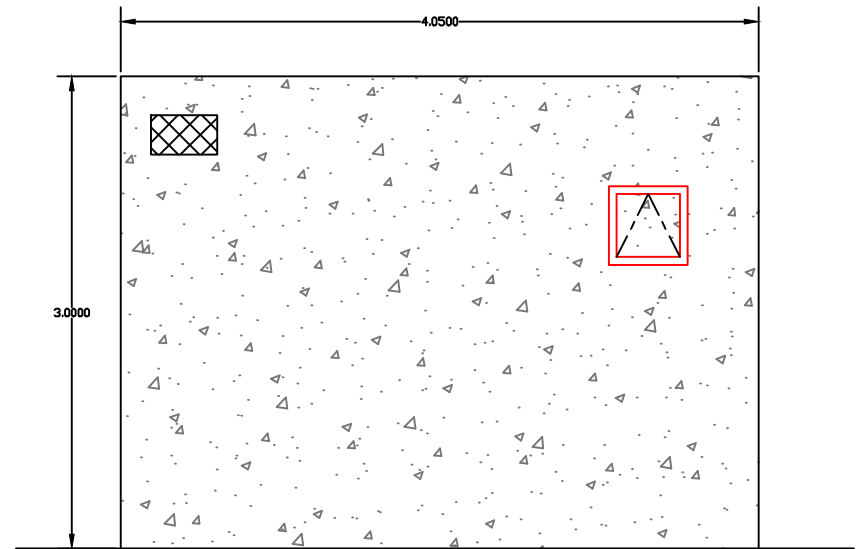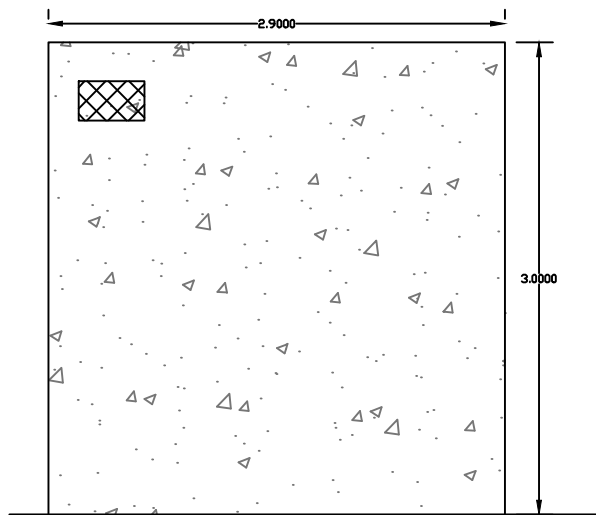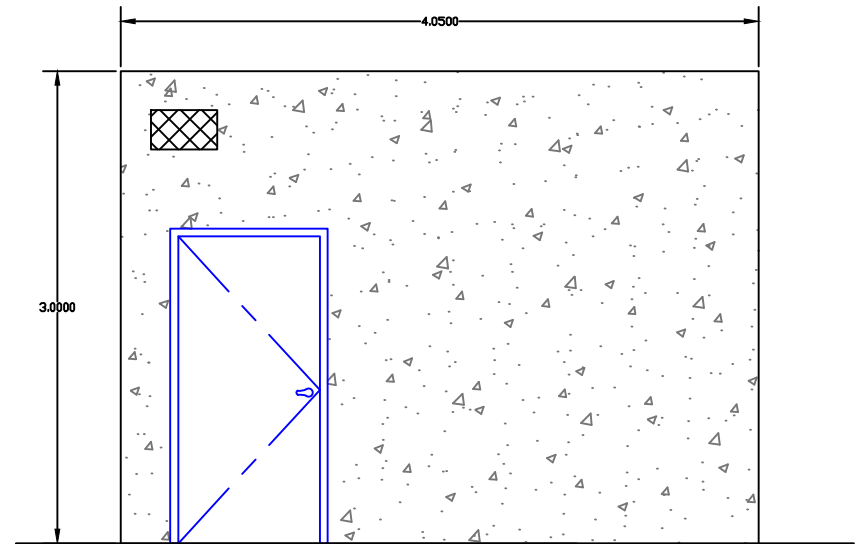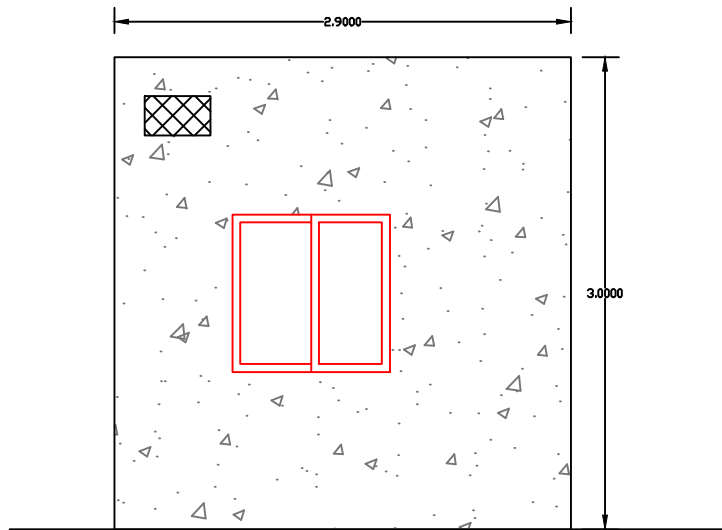


Petra
Petra Development & Tourism Region Authority

Architectural plan	
Scale	1:50

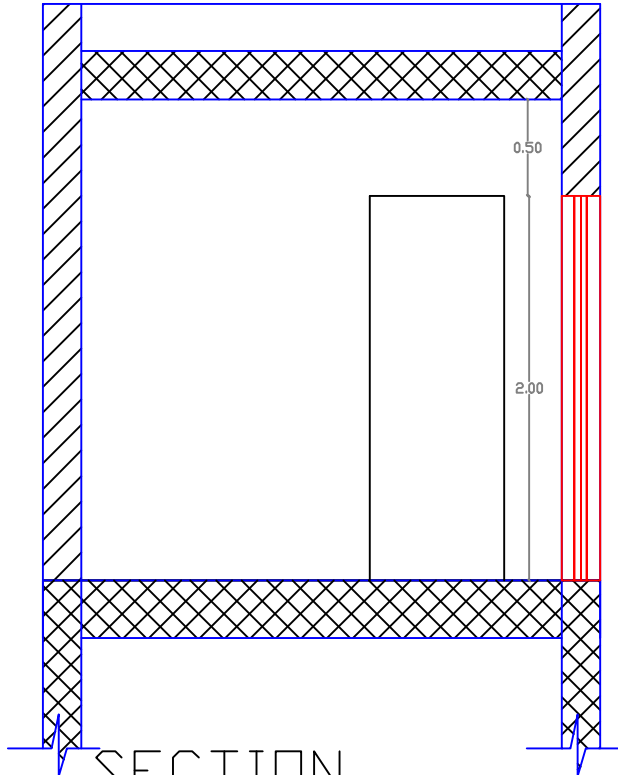

SECTION
B-B

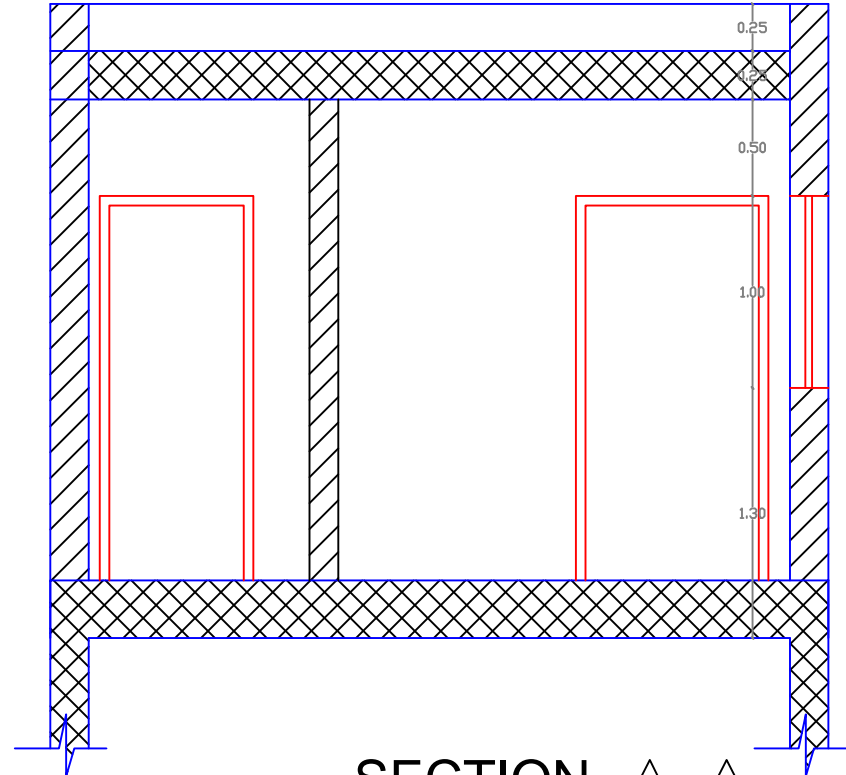

SECTION A-A





Rajef Security Room

Architectural plans

Scale: 1:50

Sheet No. 43

Section: Eng. Sa'ad Amarat

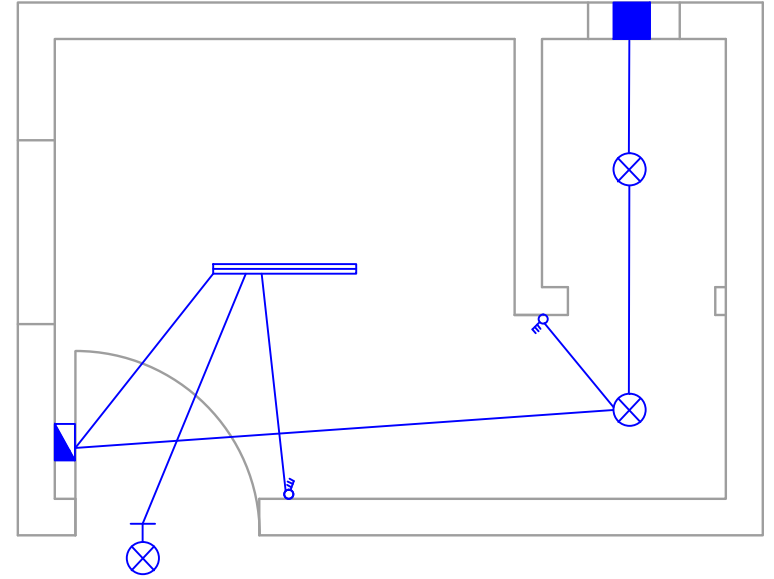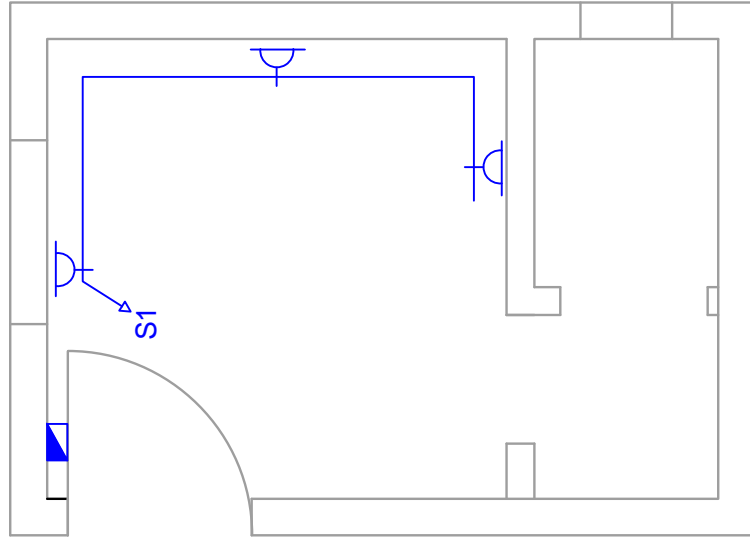

Petra



Petra Development & Tourism Region Authority

Raja Security Room

Electrical plan


Plan
 Eng. Saleh Al-Rawafah

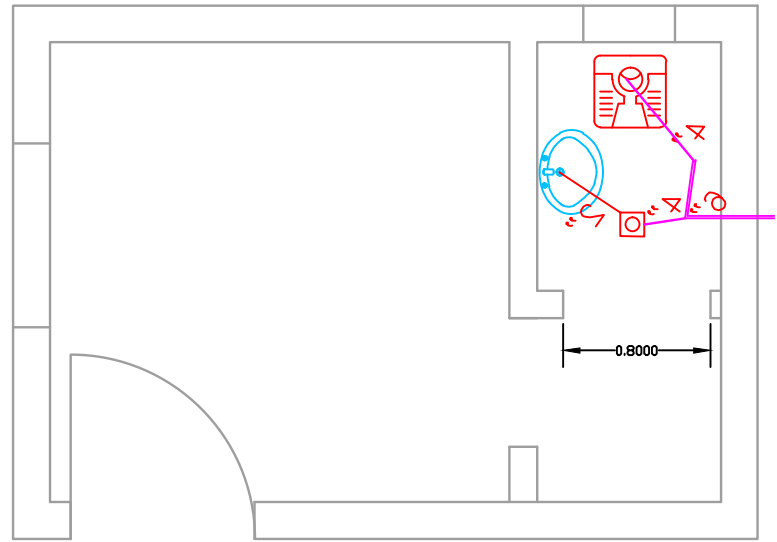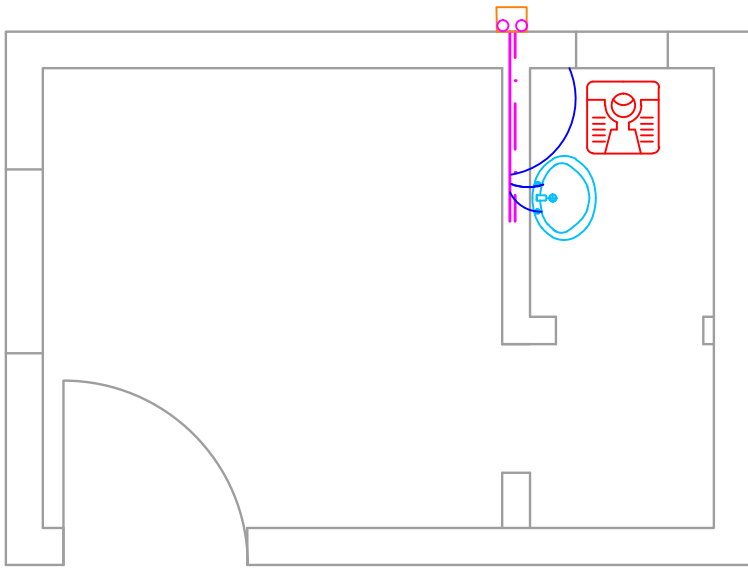

Petra

Petra Development & Tourism Region Authority



MECHANICAL PLAN


Mechanical plans

DATE	REVISION	BY	NO.


PLAN	
------	--

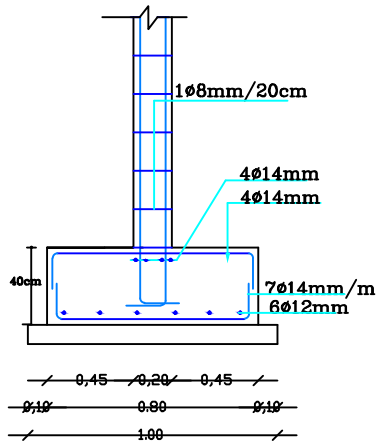


SEC. IN A-1

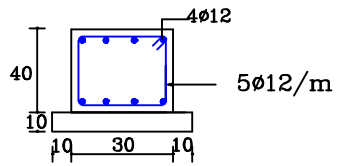

SEC. a-a

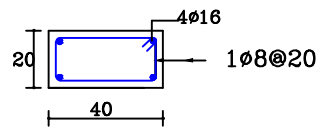

SEC. IN COLUMN C1

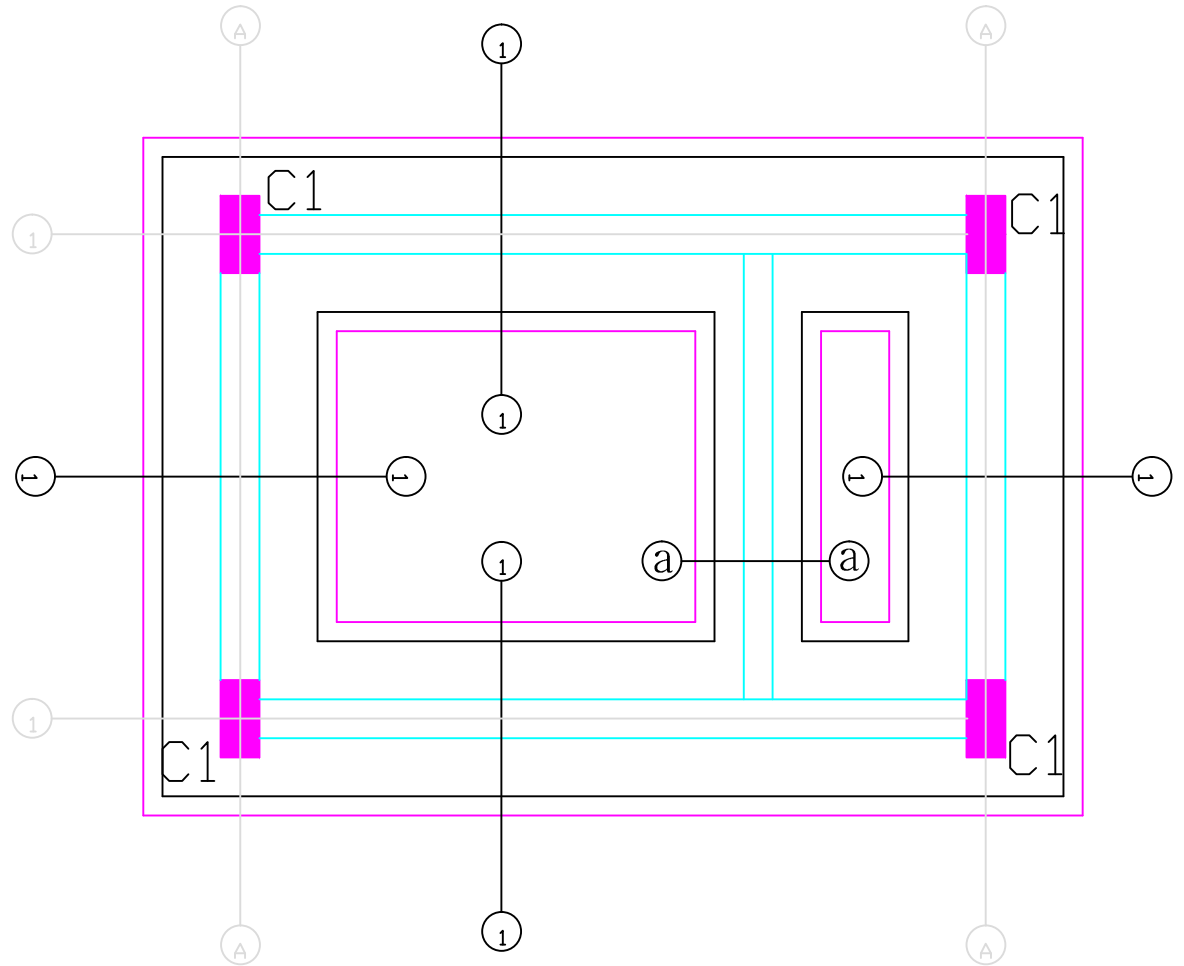

Petra
Petra Development & Tourism Region Authority



Rajaf Security Room

REVISION TITLE
Civil plans


NO	REVISION	DATE	BY	CHK
1	REVISION			

PLAN

Eng. Mervaha Parajul

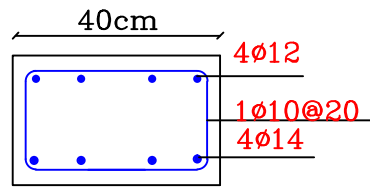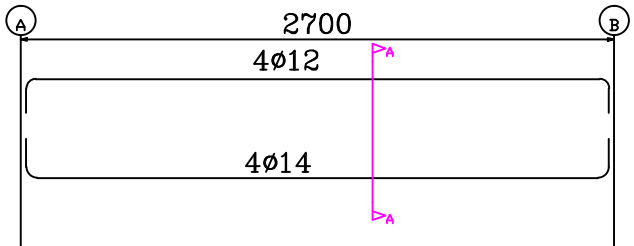

SECTION A-A

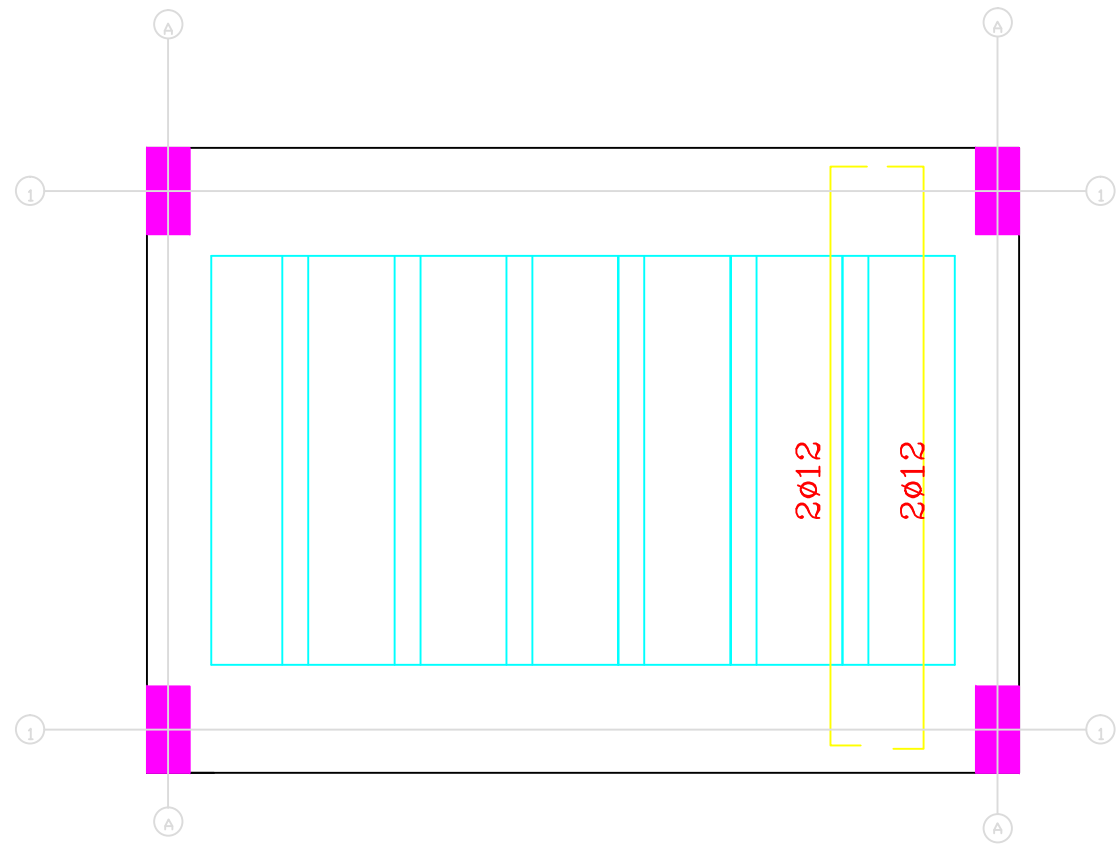


Rajaf Security Room


PROJECT TITLE:
Civil plans

SCALE	DATE	REVISION NO.
1:50		C 2


Plan
Eng. Montaha Parafat

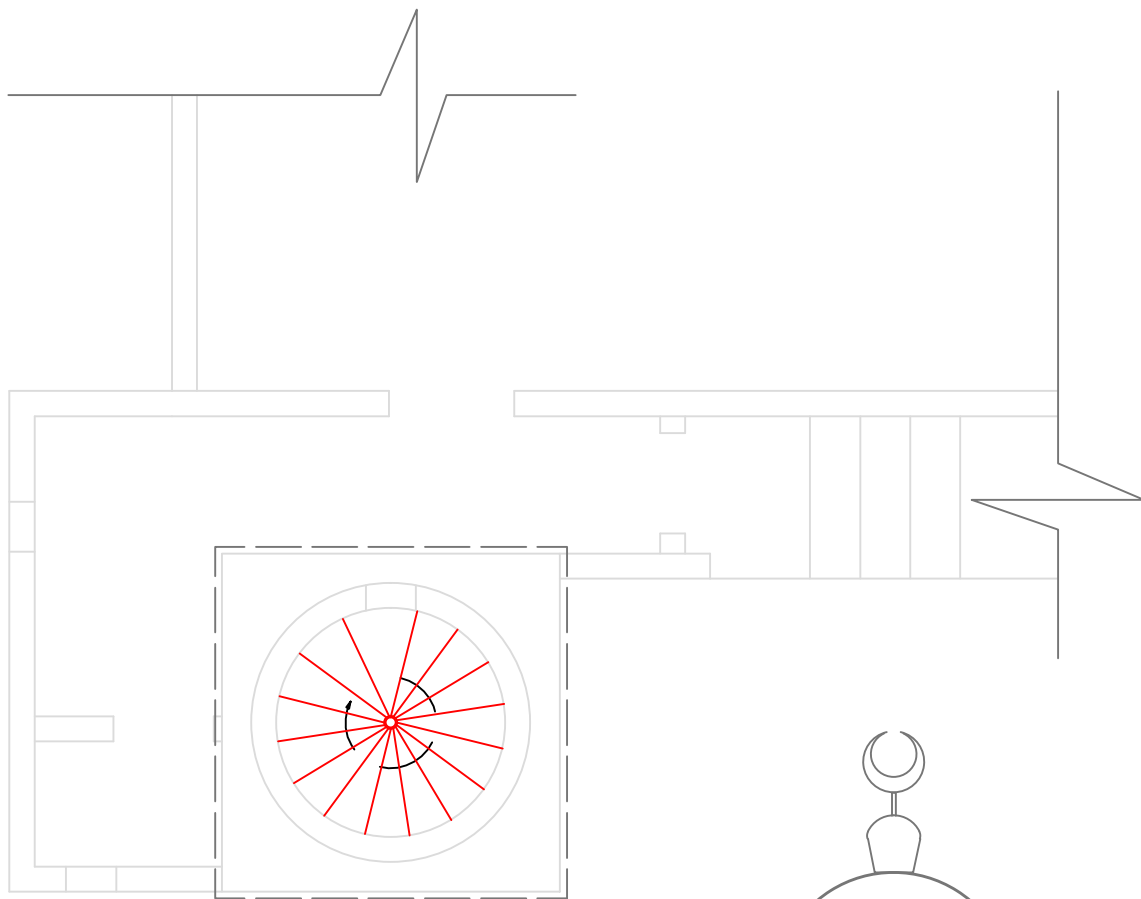

Plan

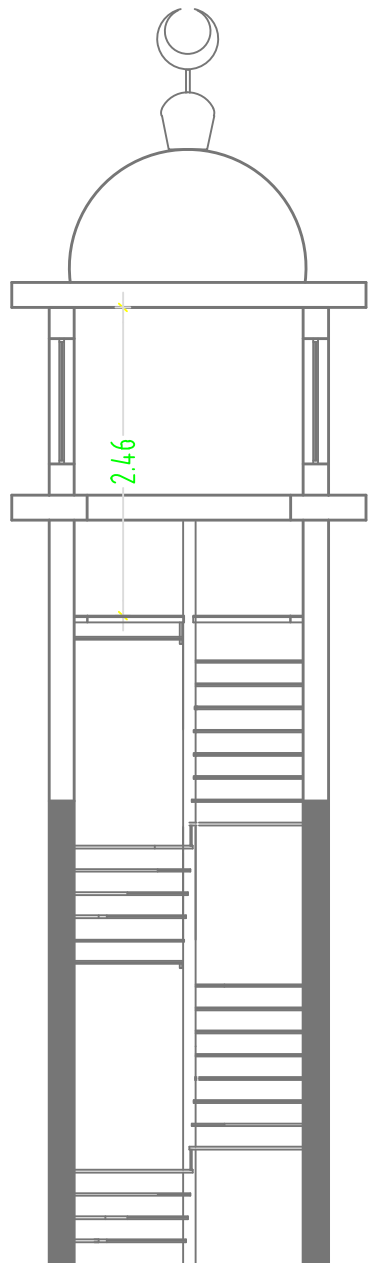

Section

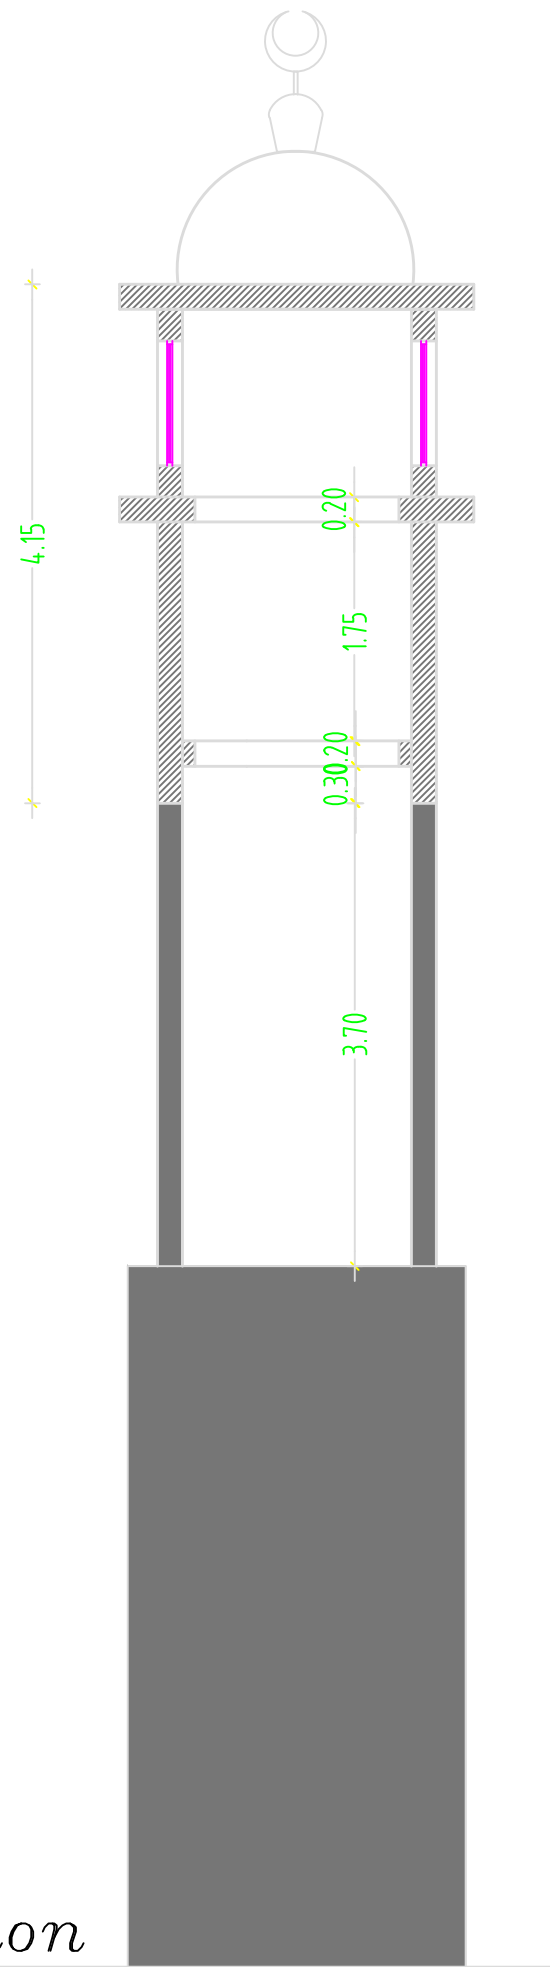

Rajef



Architectural plans

1:500 A 1

Plan Section

Eng . Safaa Amarat

SECTION A-A
SECTION B-B

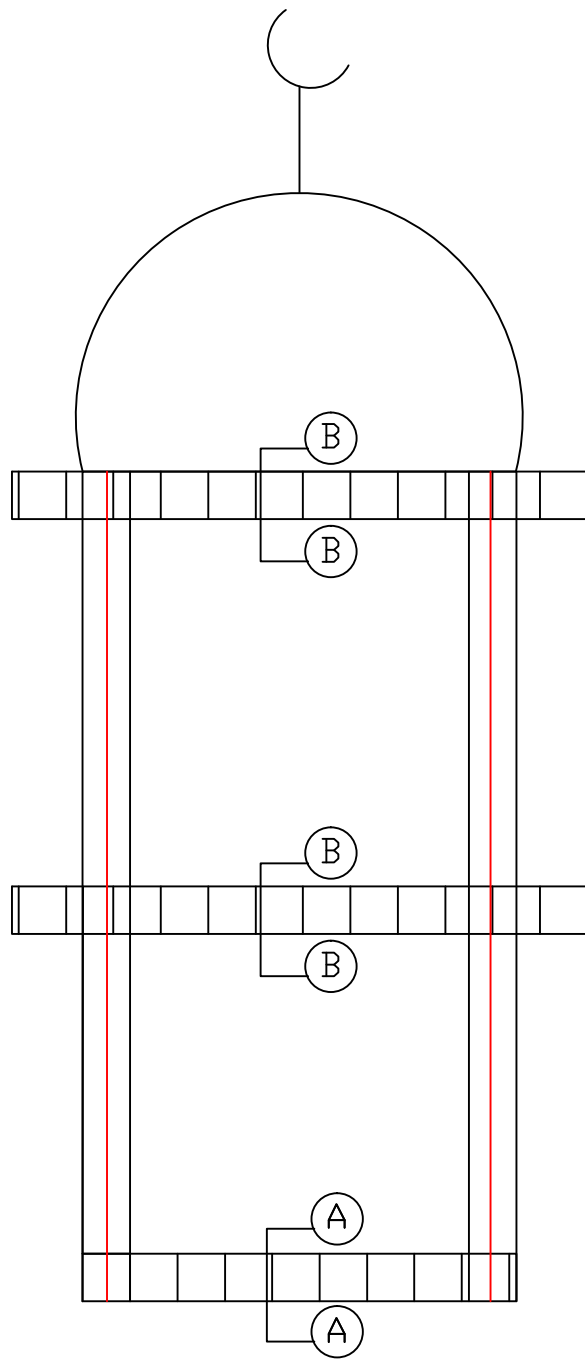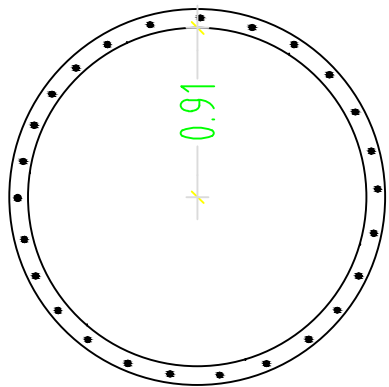

Petra

Petra Development & Tourism Region Authority

Rajef

DRAWING TITLE:
Civil plans

SCALE: 1:100 Dimensions: IN (m) DRAWING NO. c 1

Eng . Omran abo Darwish