


PROFIL AL MESHREF P.G.L

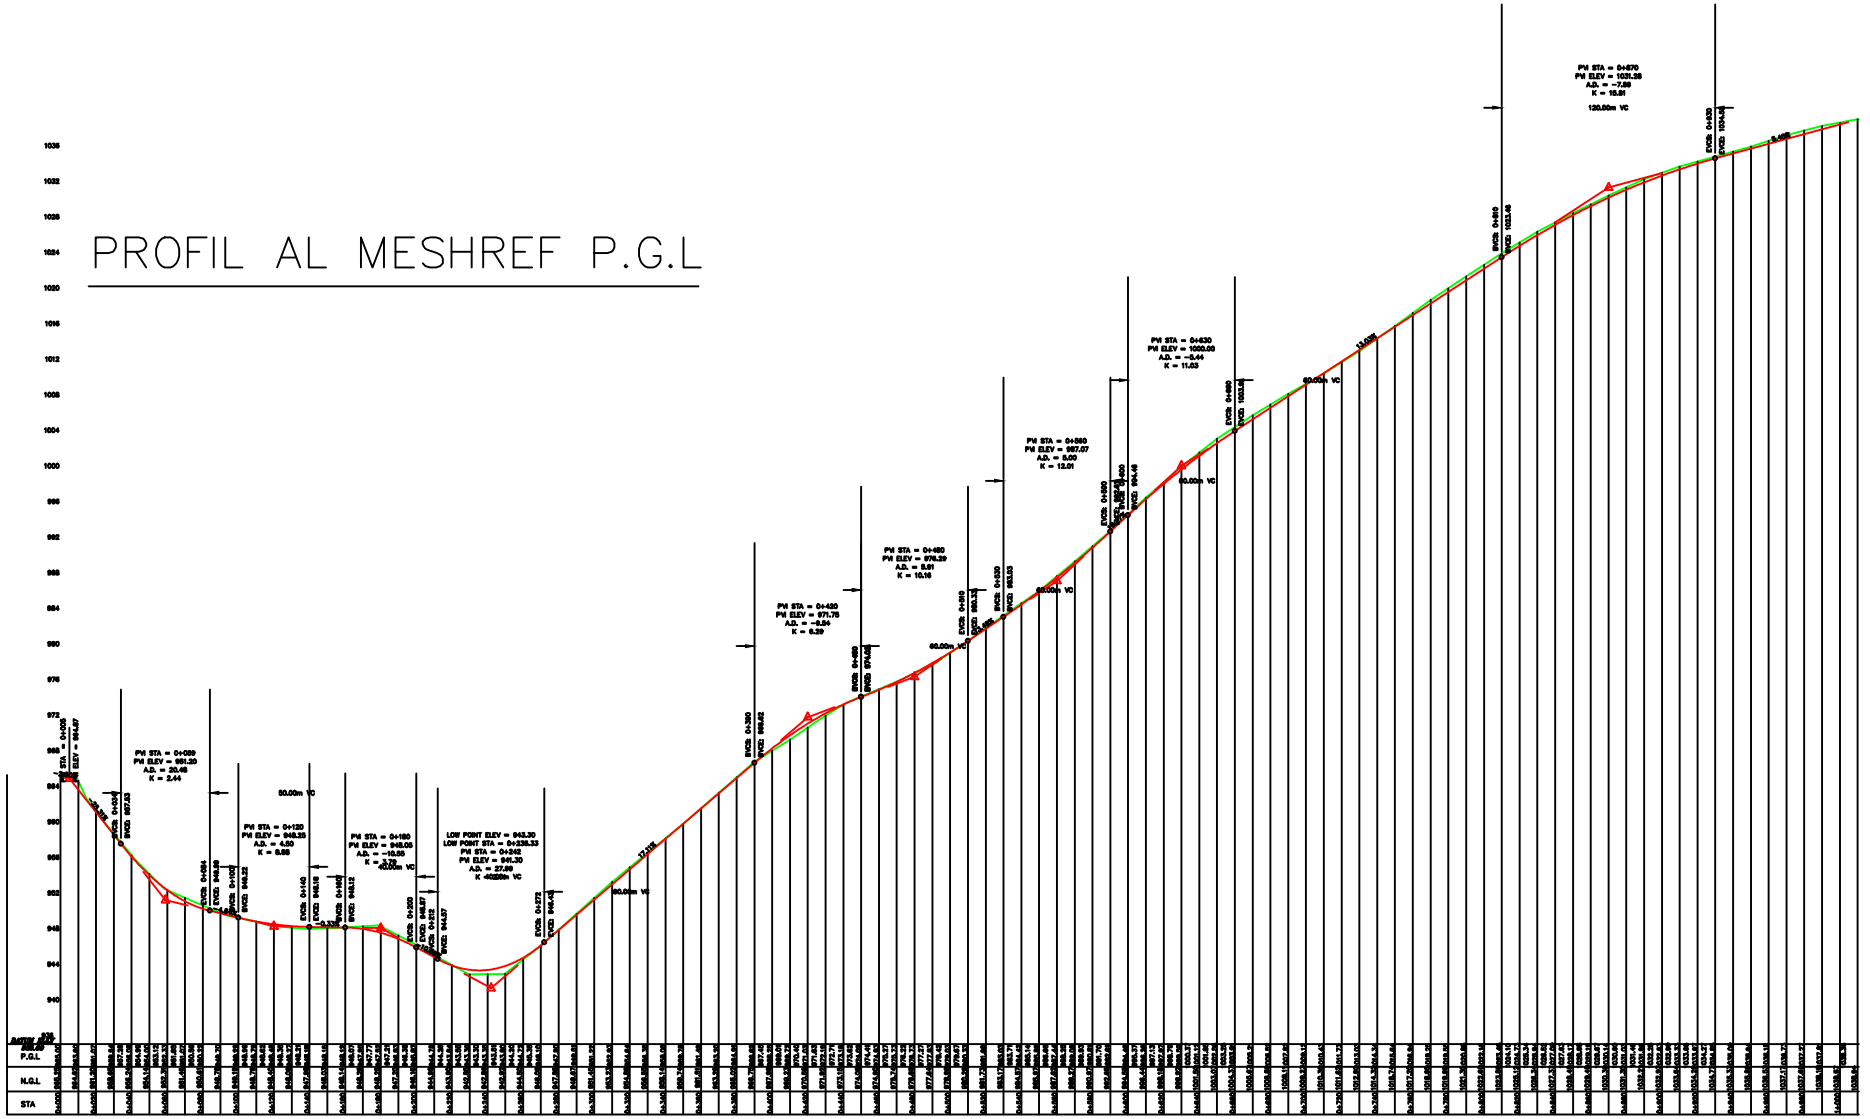

Rehabilitation of street
Al -Meshref

